



| MAPNUM | TAXLOT | REF | SITUSADDRESS |
|-----------|--------|-------|------------------------|
| 18S4519CC | 100 | 13802 | 380 ALDER RD, VALE |
| 18S4519CC | 400 | 13795 | 1656 GRAHAM BLVD, VALE |
| 18S4519CC | 500 | 13794 | 1700 GRAHAM BLVD, VALE |
| 18S4519CC | 700 | 13803 | 1718 GRAHAM BLVD, VALE |
| 18S4519CC | 700 | 13803 | 1738 GRAHAM BLVD, VALE |

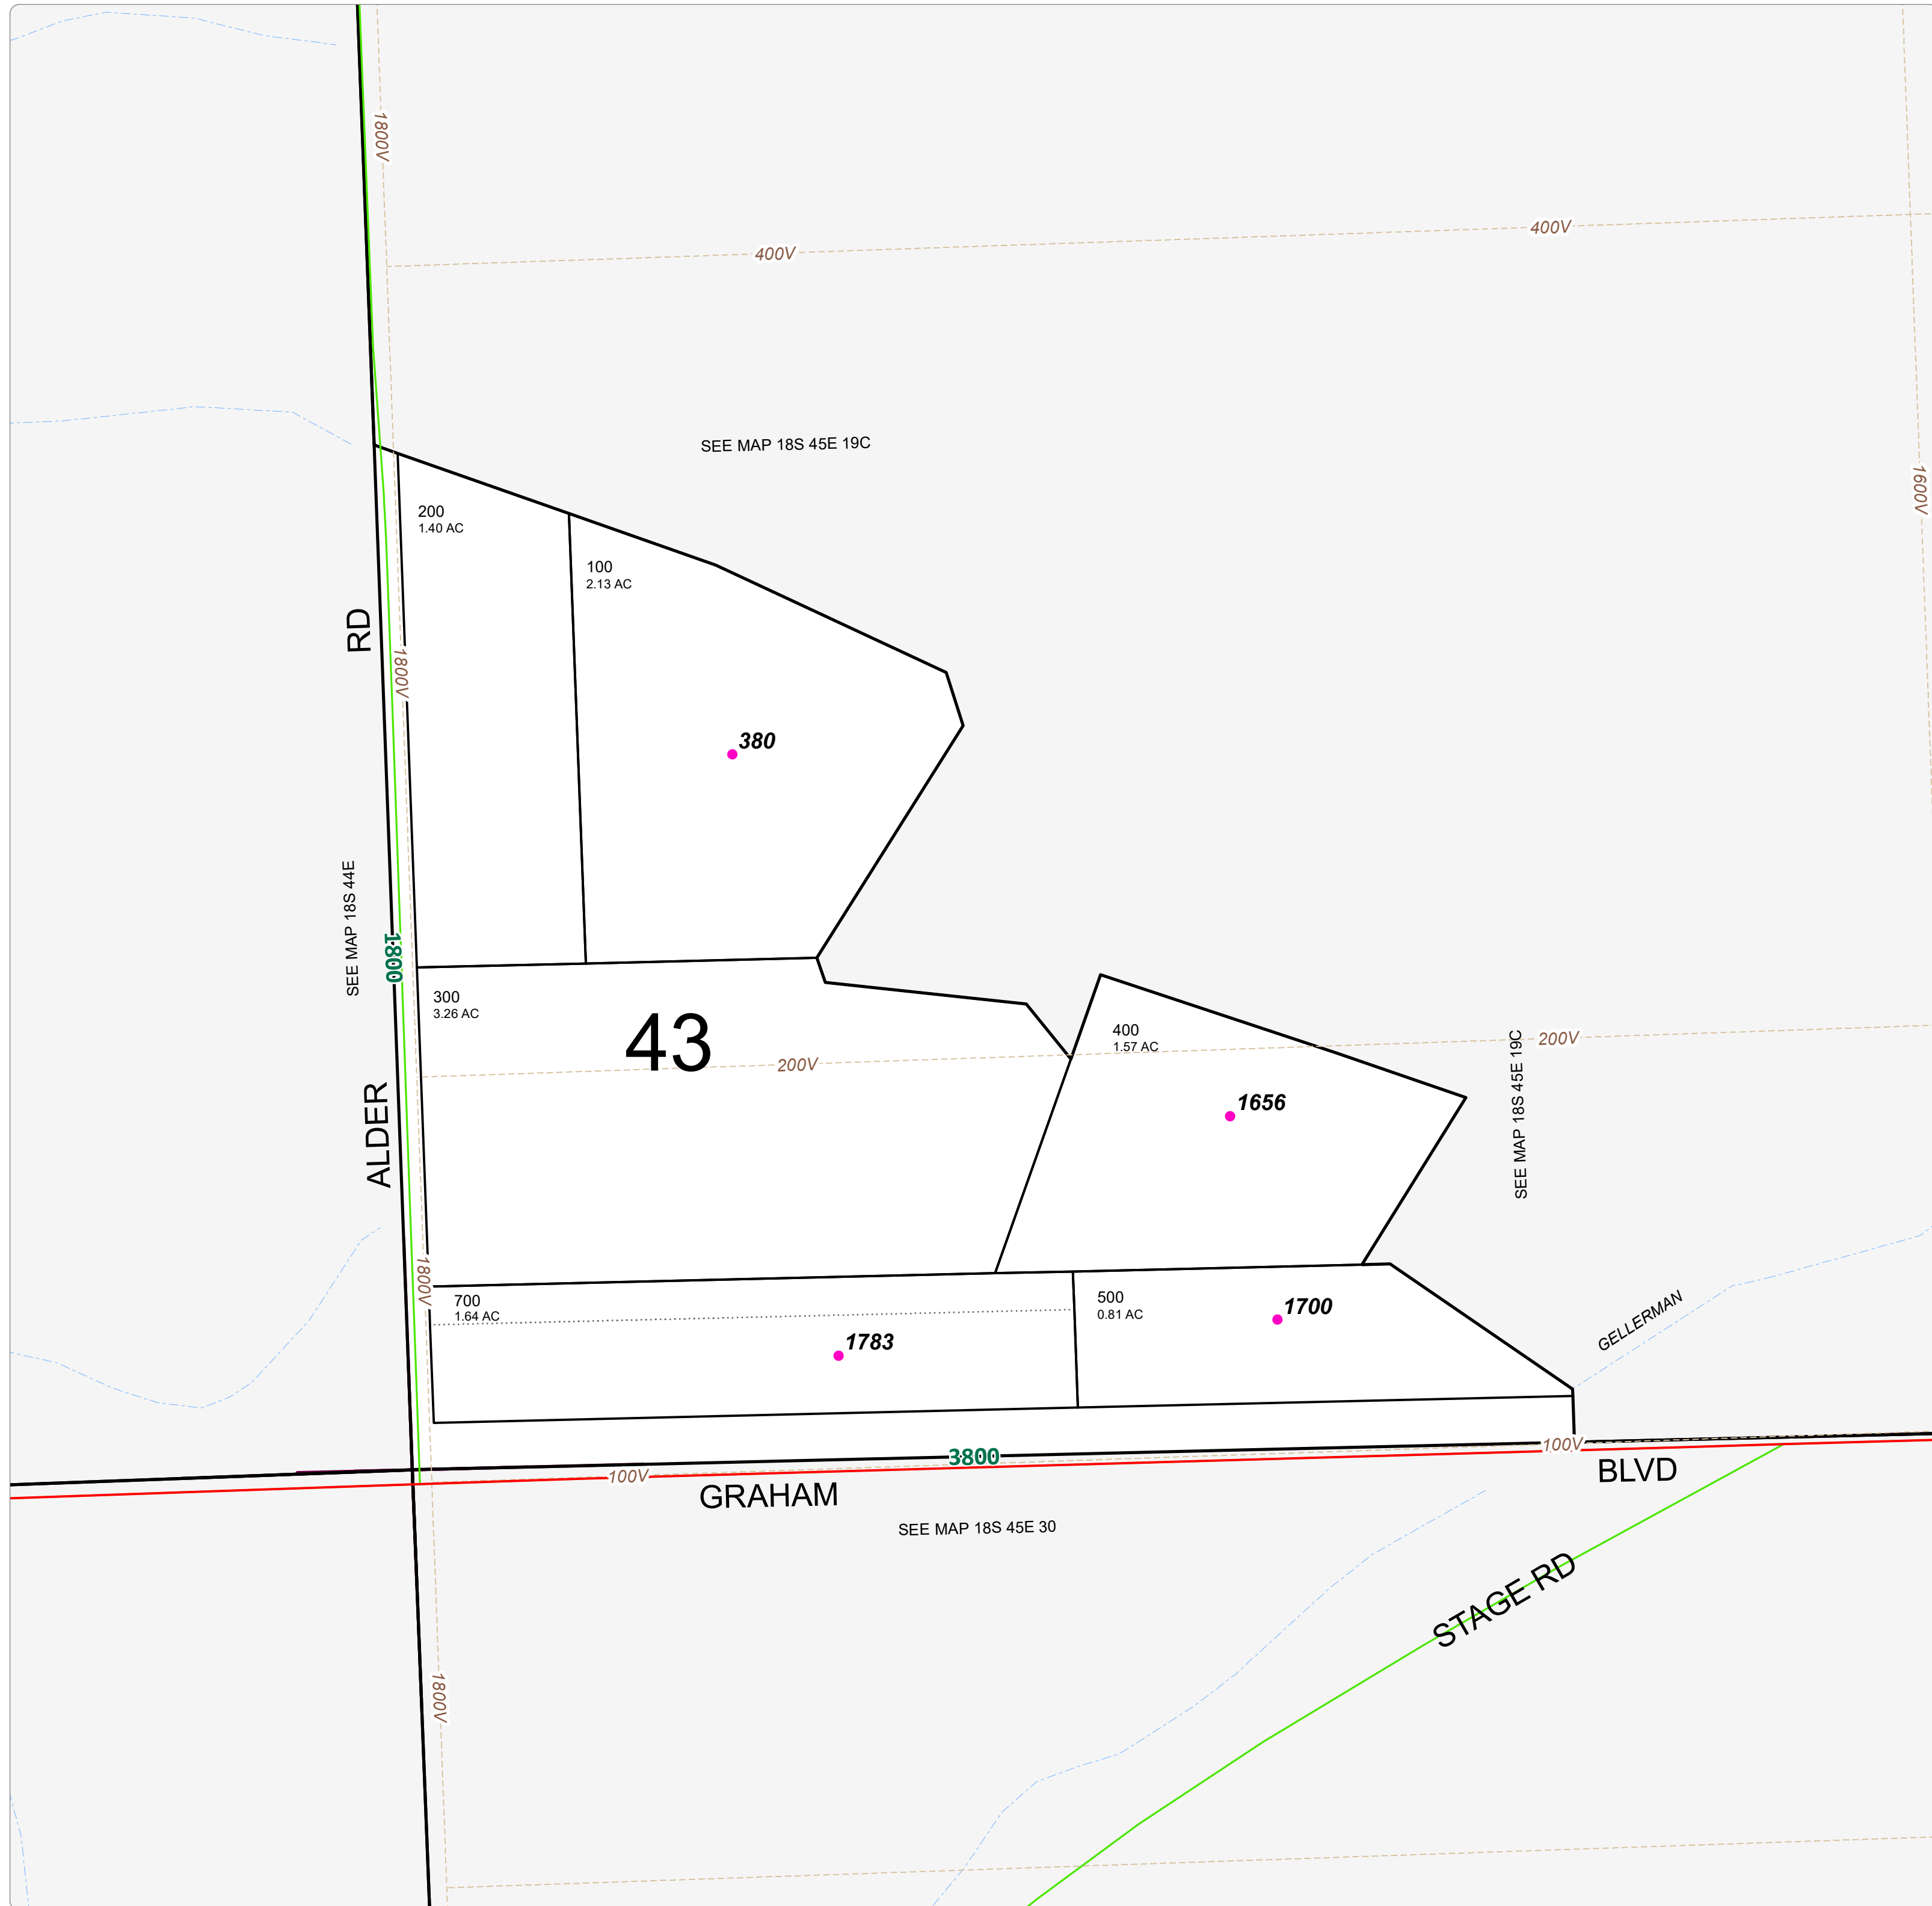

NOTE:
HIGHLIGHTED CELLS, INDICATE
PARCELS WITH MULTIPLE ADDRESSES.

THIS MAP WAS PREPARED FOR
ASSESSMENT PURPOSE ONLY

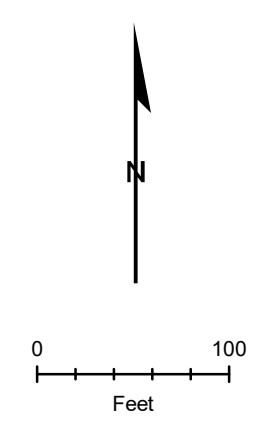

18S45E19CC