



MAPNUM	TAXLOT	REF	SITUSADDRESS
30S4602DC	100	17520	407 BLACKABY ST, JORDAN VALLEY
30S4602DC	100	17520	409 BLACKABY ST, JORDAN VALLEY
30S4602DC	400	5349	800 MAIN ST, JORDAN VALLEY
30S4602DC	500	5206	807 MAIN ST, JORDAN VALLEY
30S4602DC	600	5351	801 MAIN ST, JORDAN VALLEY
30S4602DC	700	5350	801 MAIN ST, JORDAN VALLEY

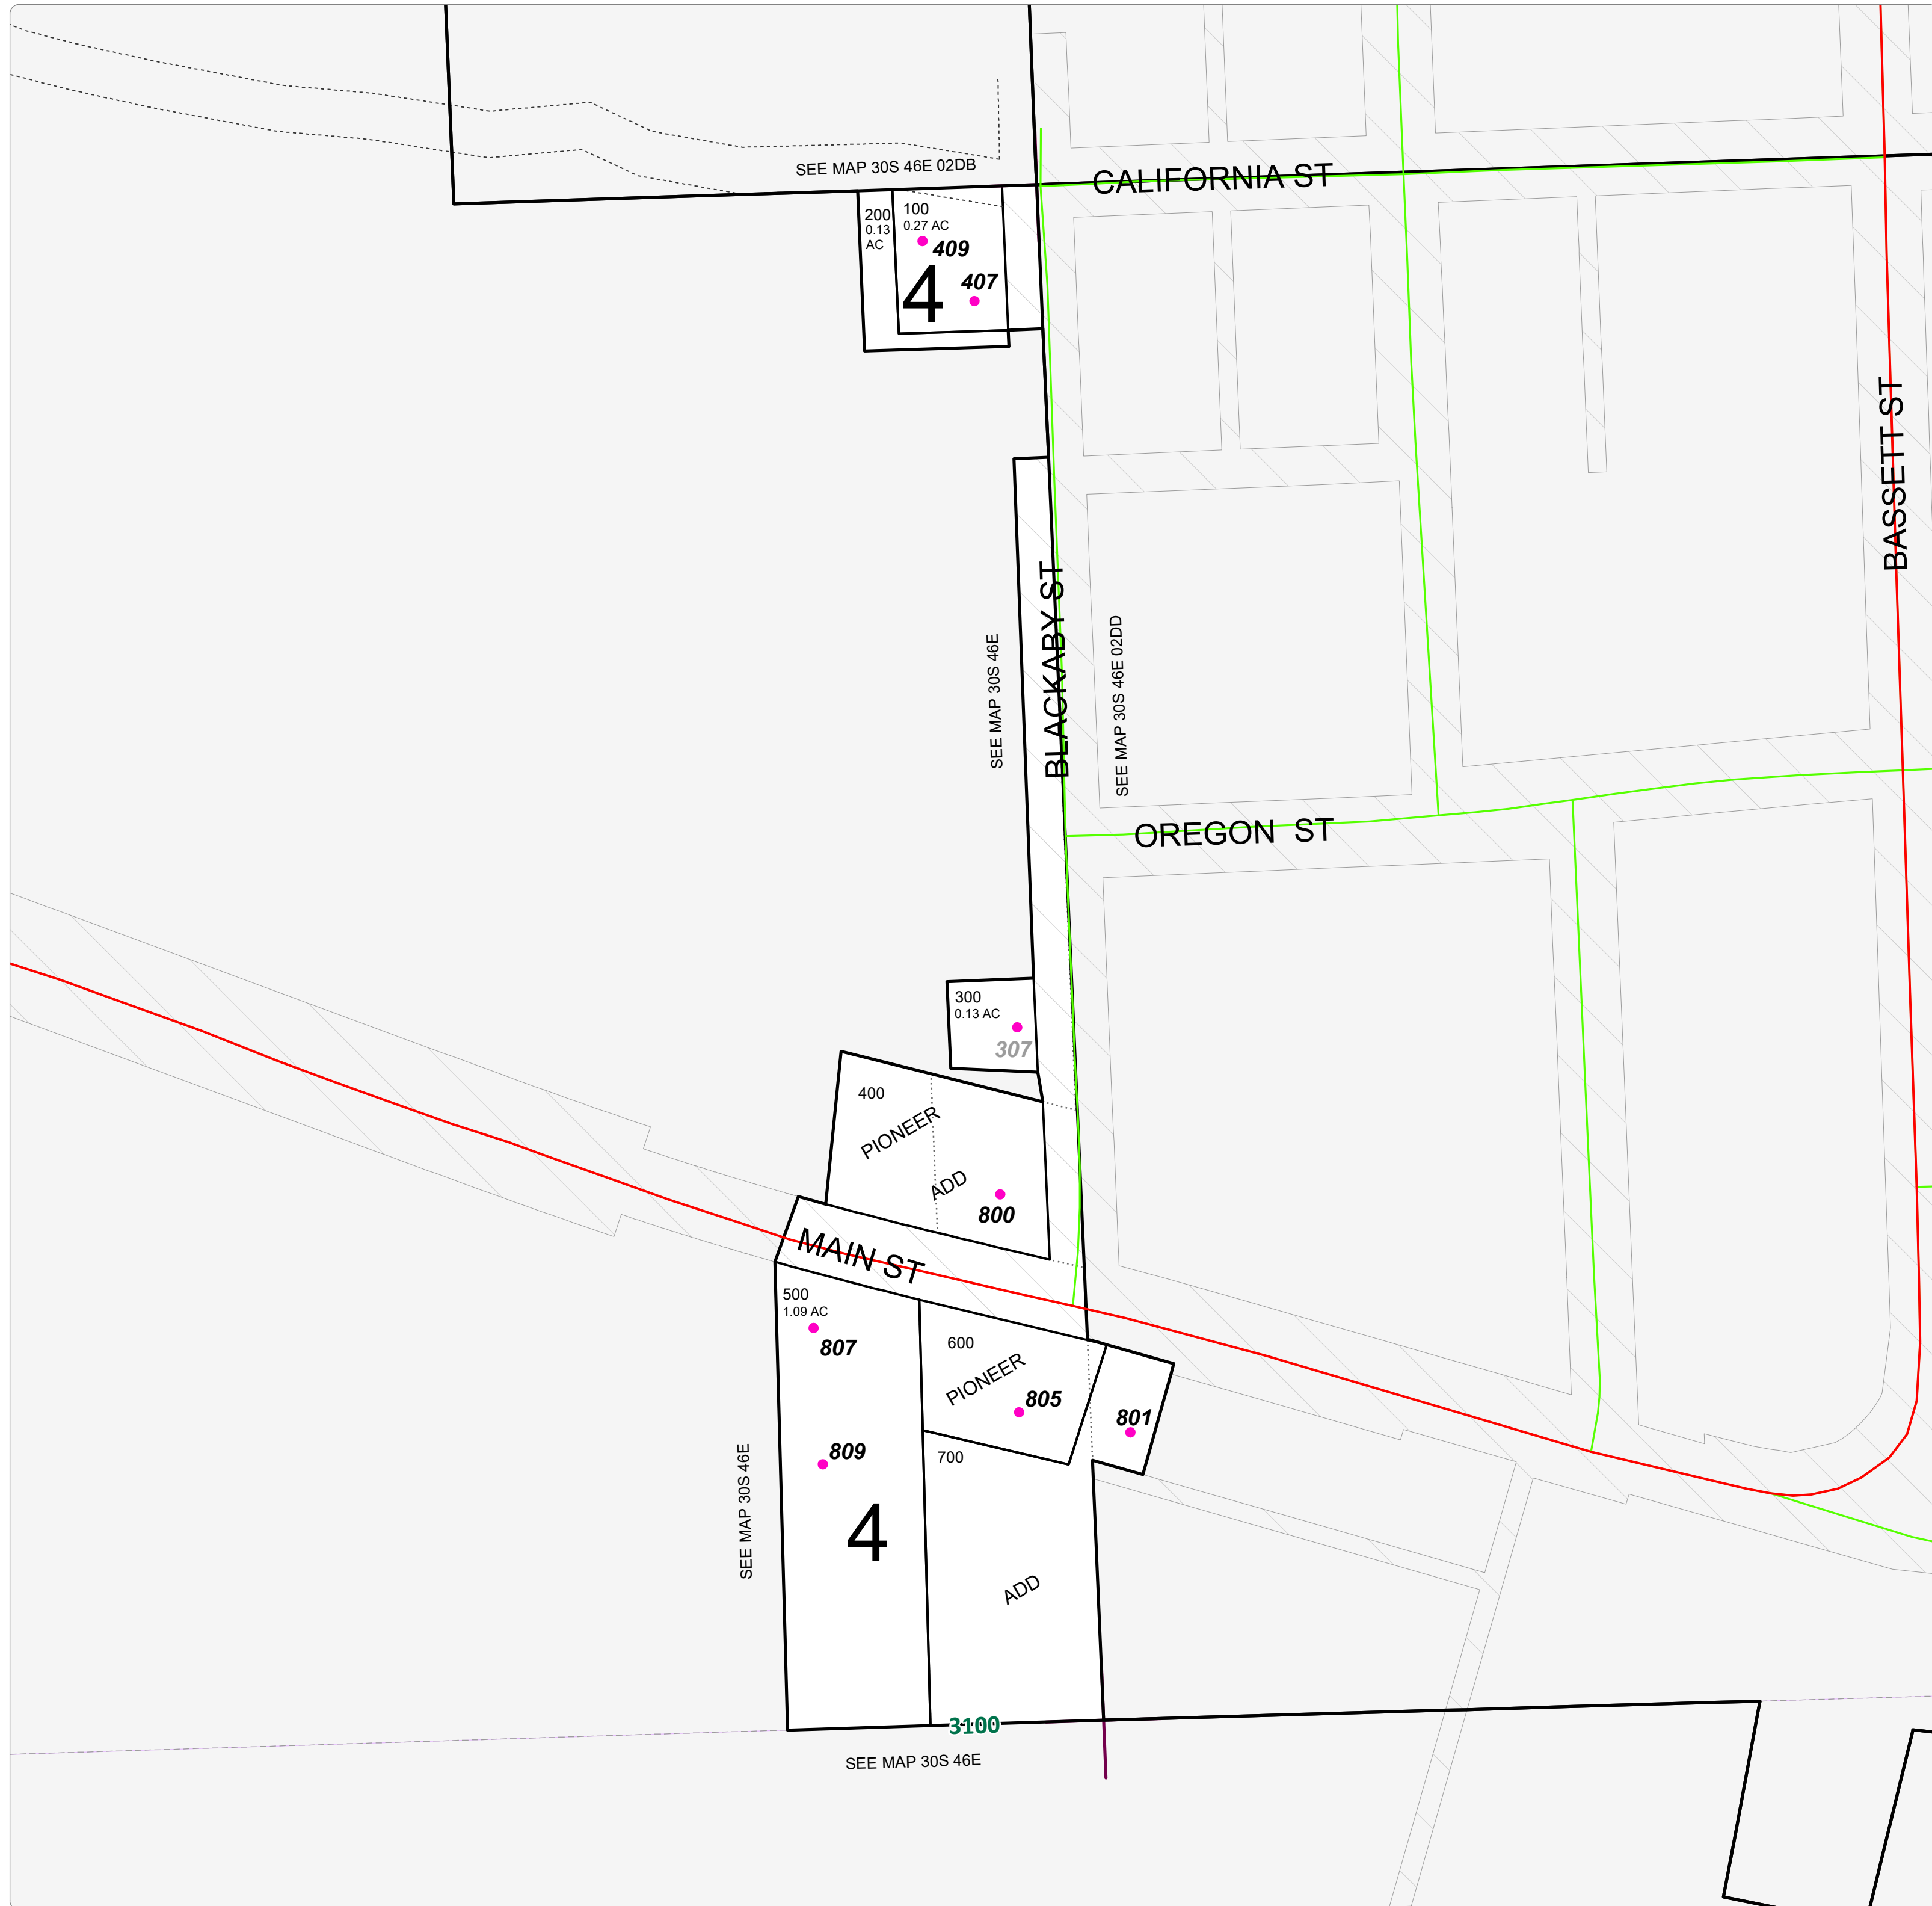

NOTE:
HIGHLIGHTED CELLS, INDICATE
PARCELS WITH MULTIPLE ADDRESSES.

THIS MAP WAS PREPARED FOR
ASSESSMENT PURPOSE ONLY

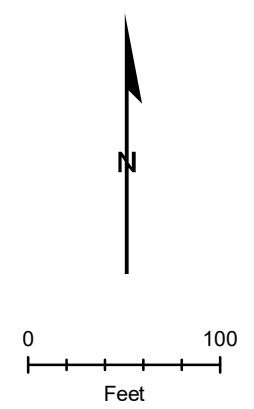

30S46E02DC