



MAPNUM	TAXLOT	REF	SITUSADDRESS
17S4730C	100	7035	564 PETERSON RD, ONTARIO
17S4730C	300	7027	571 EASTWAY LN, ONTARIO
17S4730C	500	7033	544 PETERSON RD, ONTARIO
17S4730C	600	18604	561 EASTWAY LN, ONTARIO
17S4730C	700	7030	4320 COMMUNITY RD, ONTARIO
17S4730C	800	7028	570 SHIRE LN, ONTARIO
17S4730C	900	7031	566 SHIRE LN, ONTARIO
17S4730C	1100	7029	572 SHIRE LN, ONTARIO

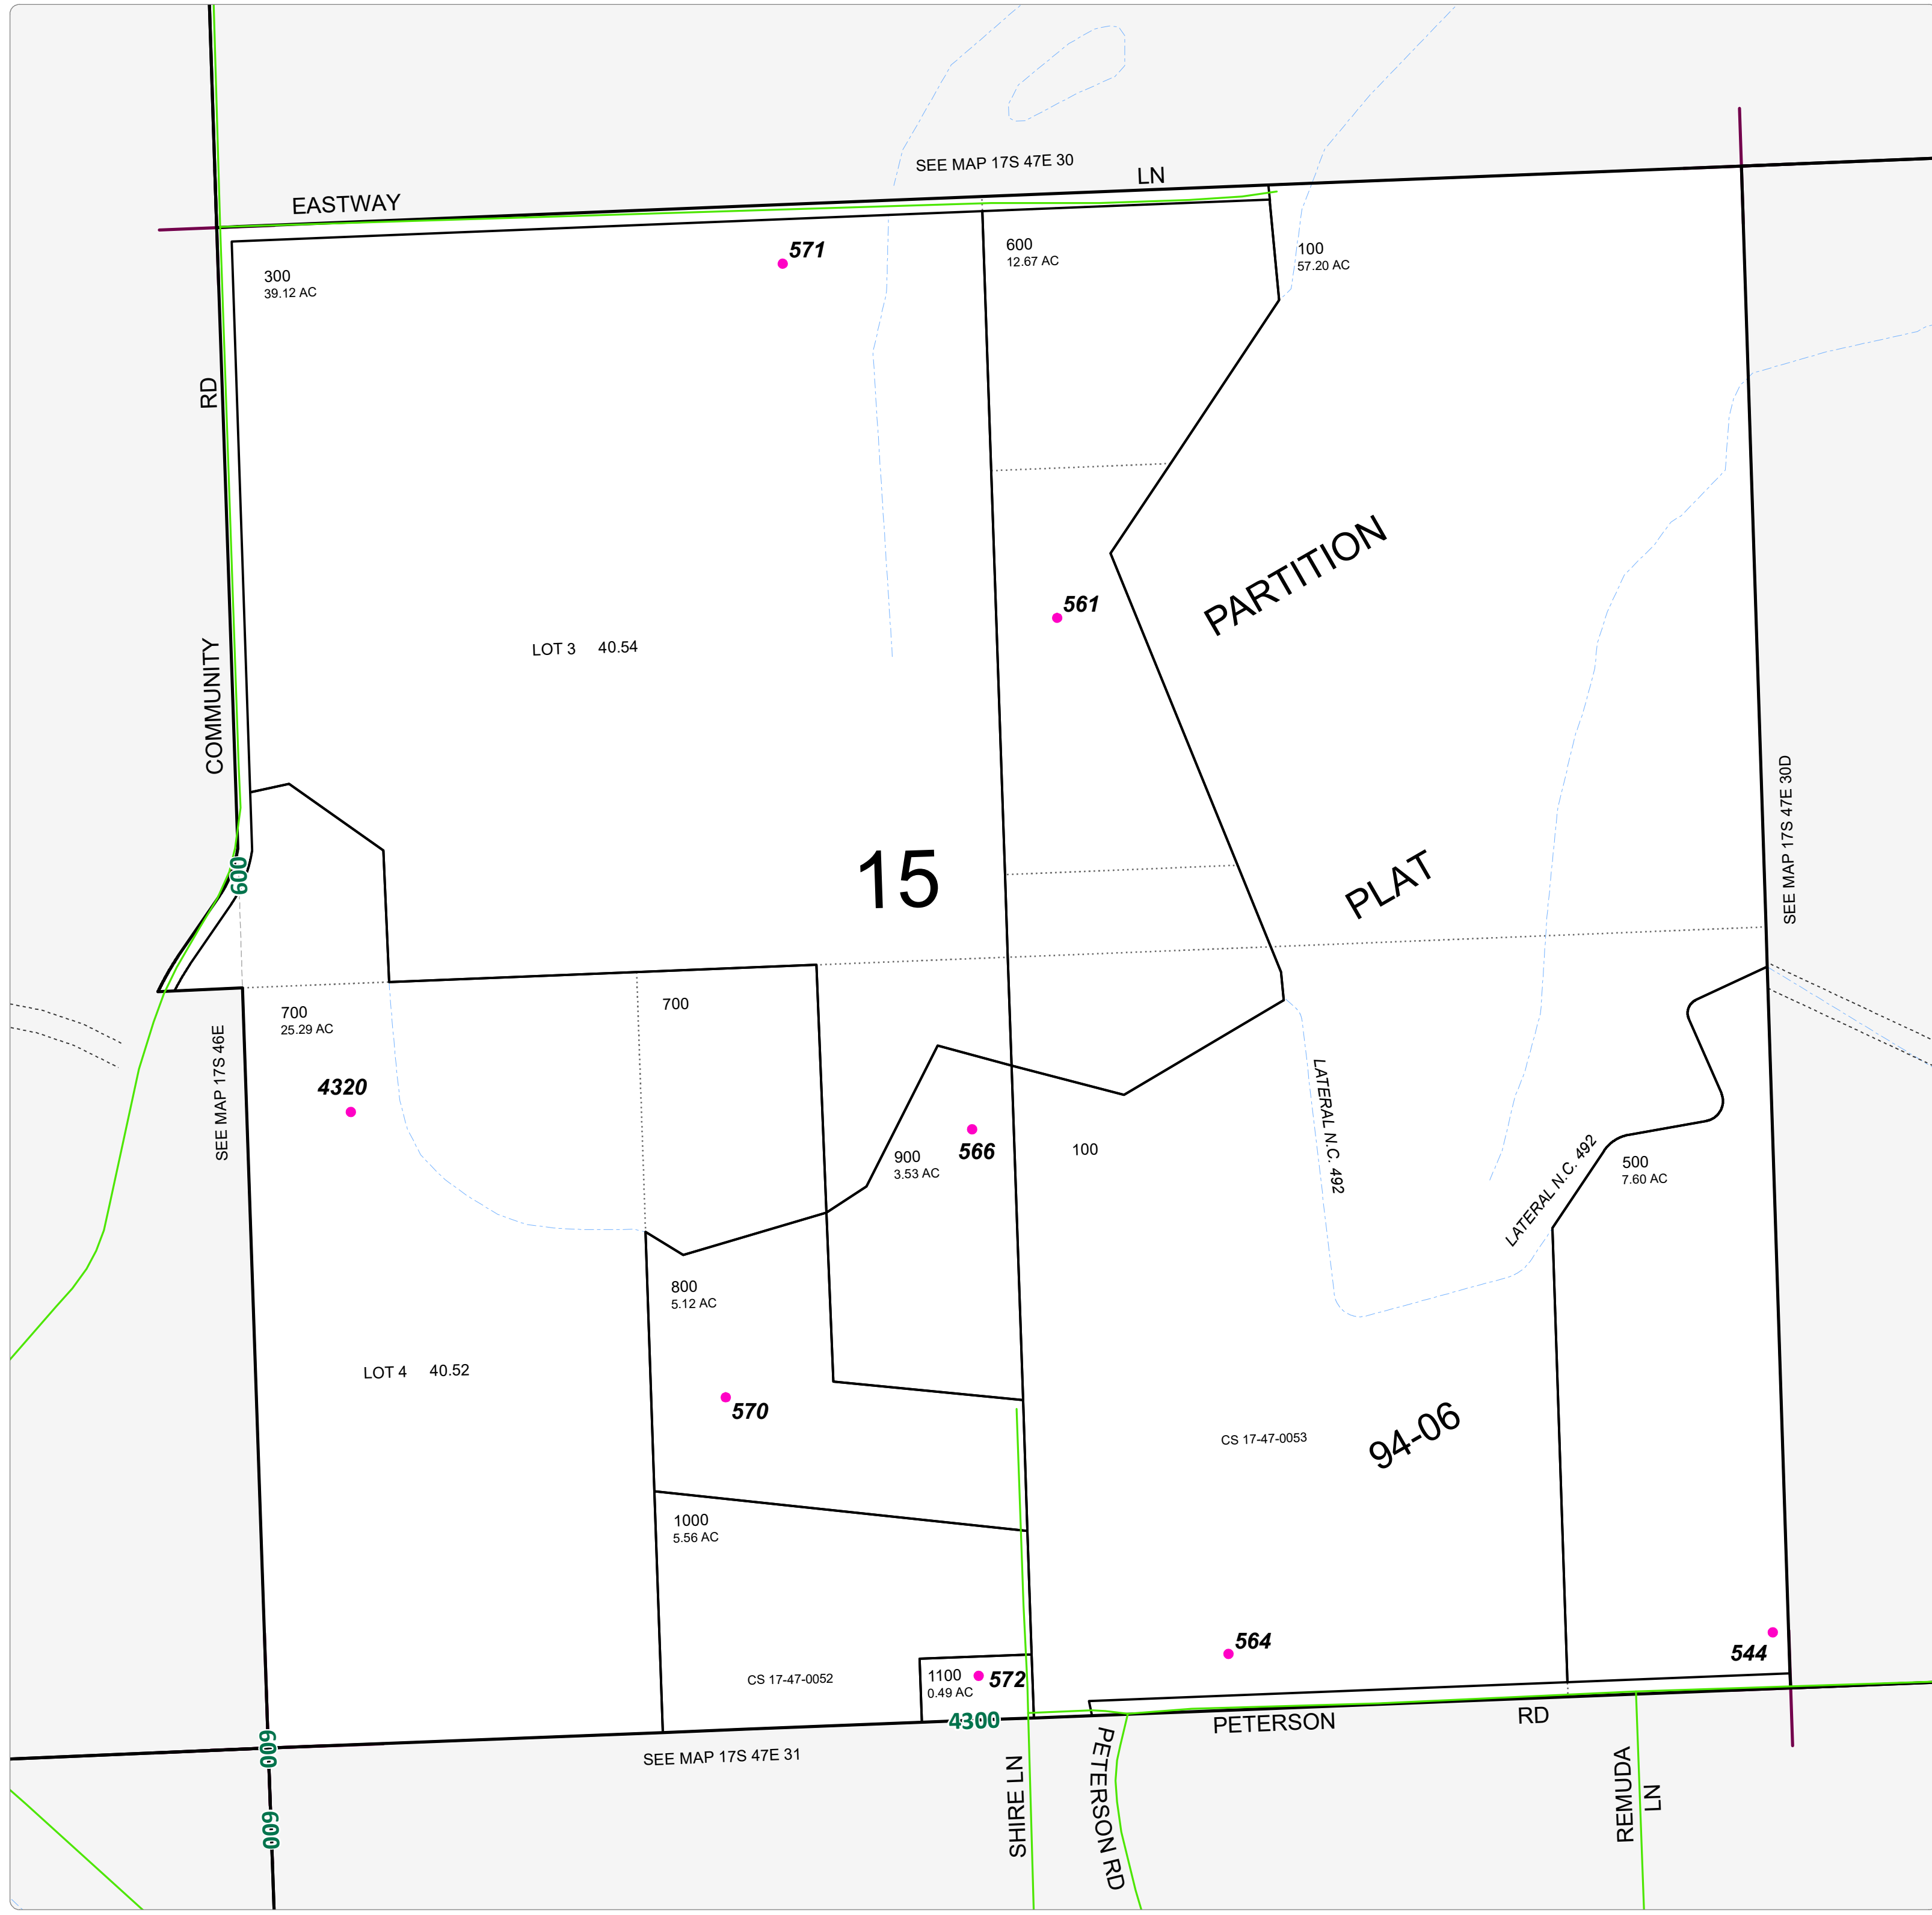

NOTE:  
HIGHLIGHTED CELLS, INDICATE  
PARCELS WITH MULTIPLE ADDRESSES.

THIS MAP WAS PREPARED FOR  
ASSESSMENT PURPOSE ONLY

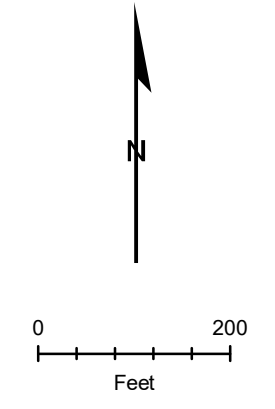

**17S47E30C**