



MAPNUM	TAXLOT	REF	SITUSADDRESS
18S4519B	100	13781	1480 ALDER RD, VALE
18S4519B	200	13782	1320 ALDER RD, VALE
18S4519B	300	13783	1260 ALDER RD, VALE
18S4519B	400	13789	1266 ALDER RD, VALE
18S4519B	600	13788	1250 ALDER RD, VALE
18S4519B	700	13786	960 ALDER RD, VALE
18S4519B	800	13785	908 ALDER RD, VALE
18S4519B	800	13785	910 ALDER RD, VALE
18S4519B	802	20178	914 ALDER RD, VALE
18S4519B	900	13787	804 ALDER RD, VALE

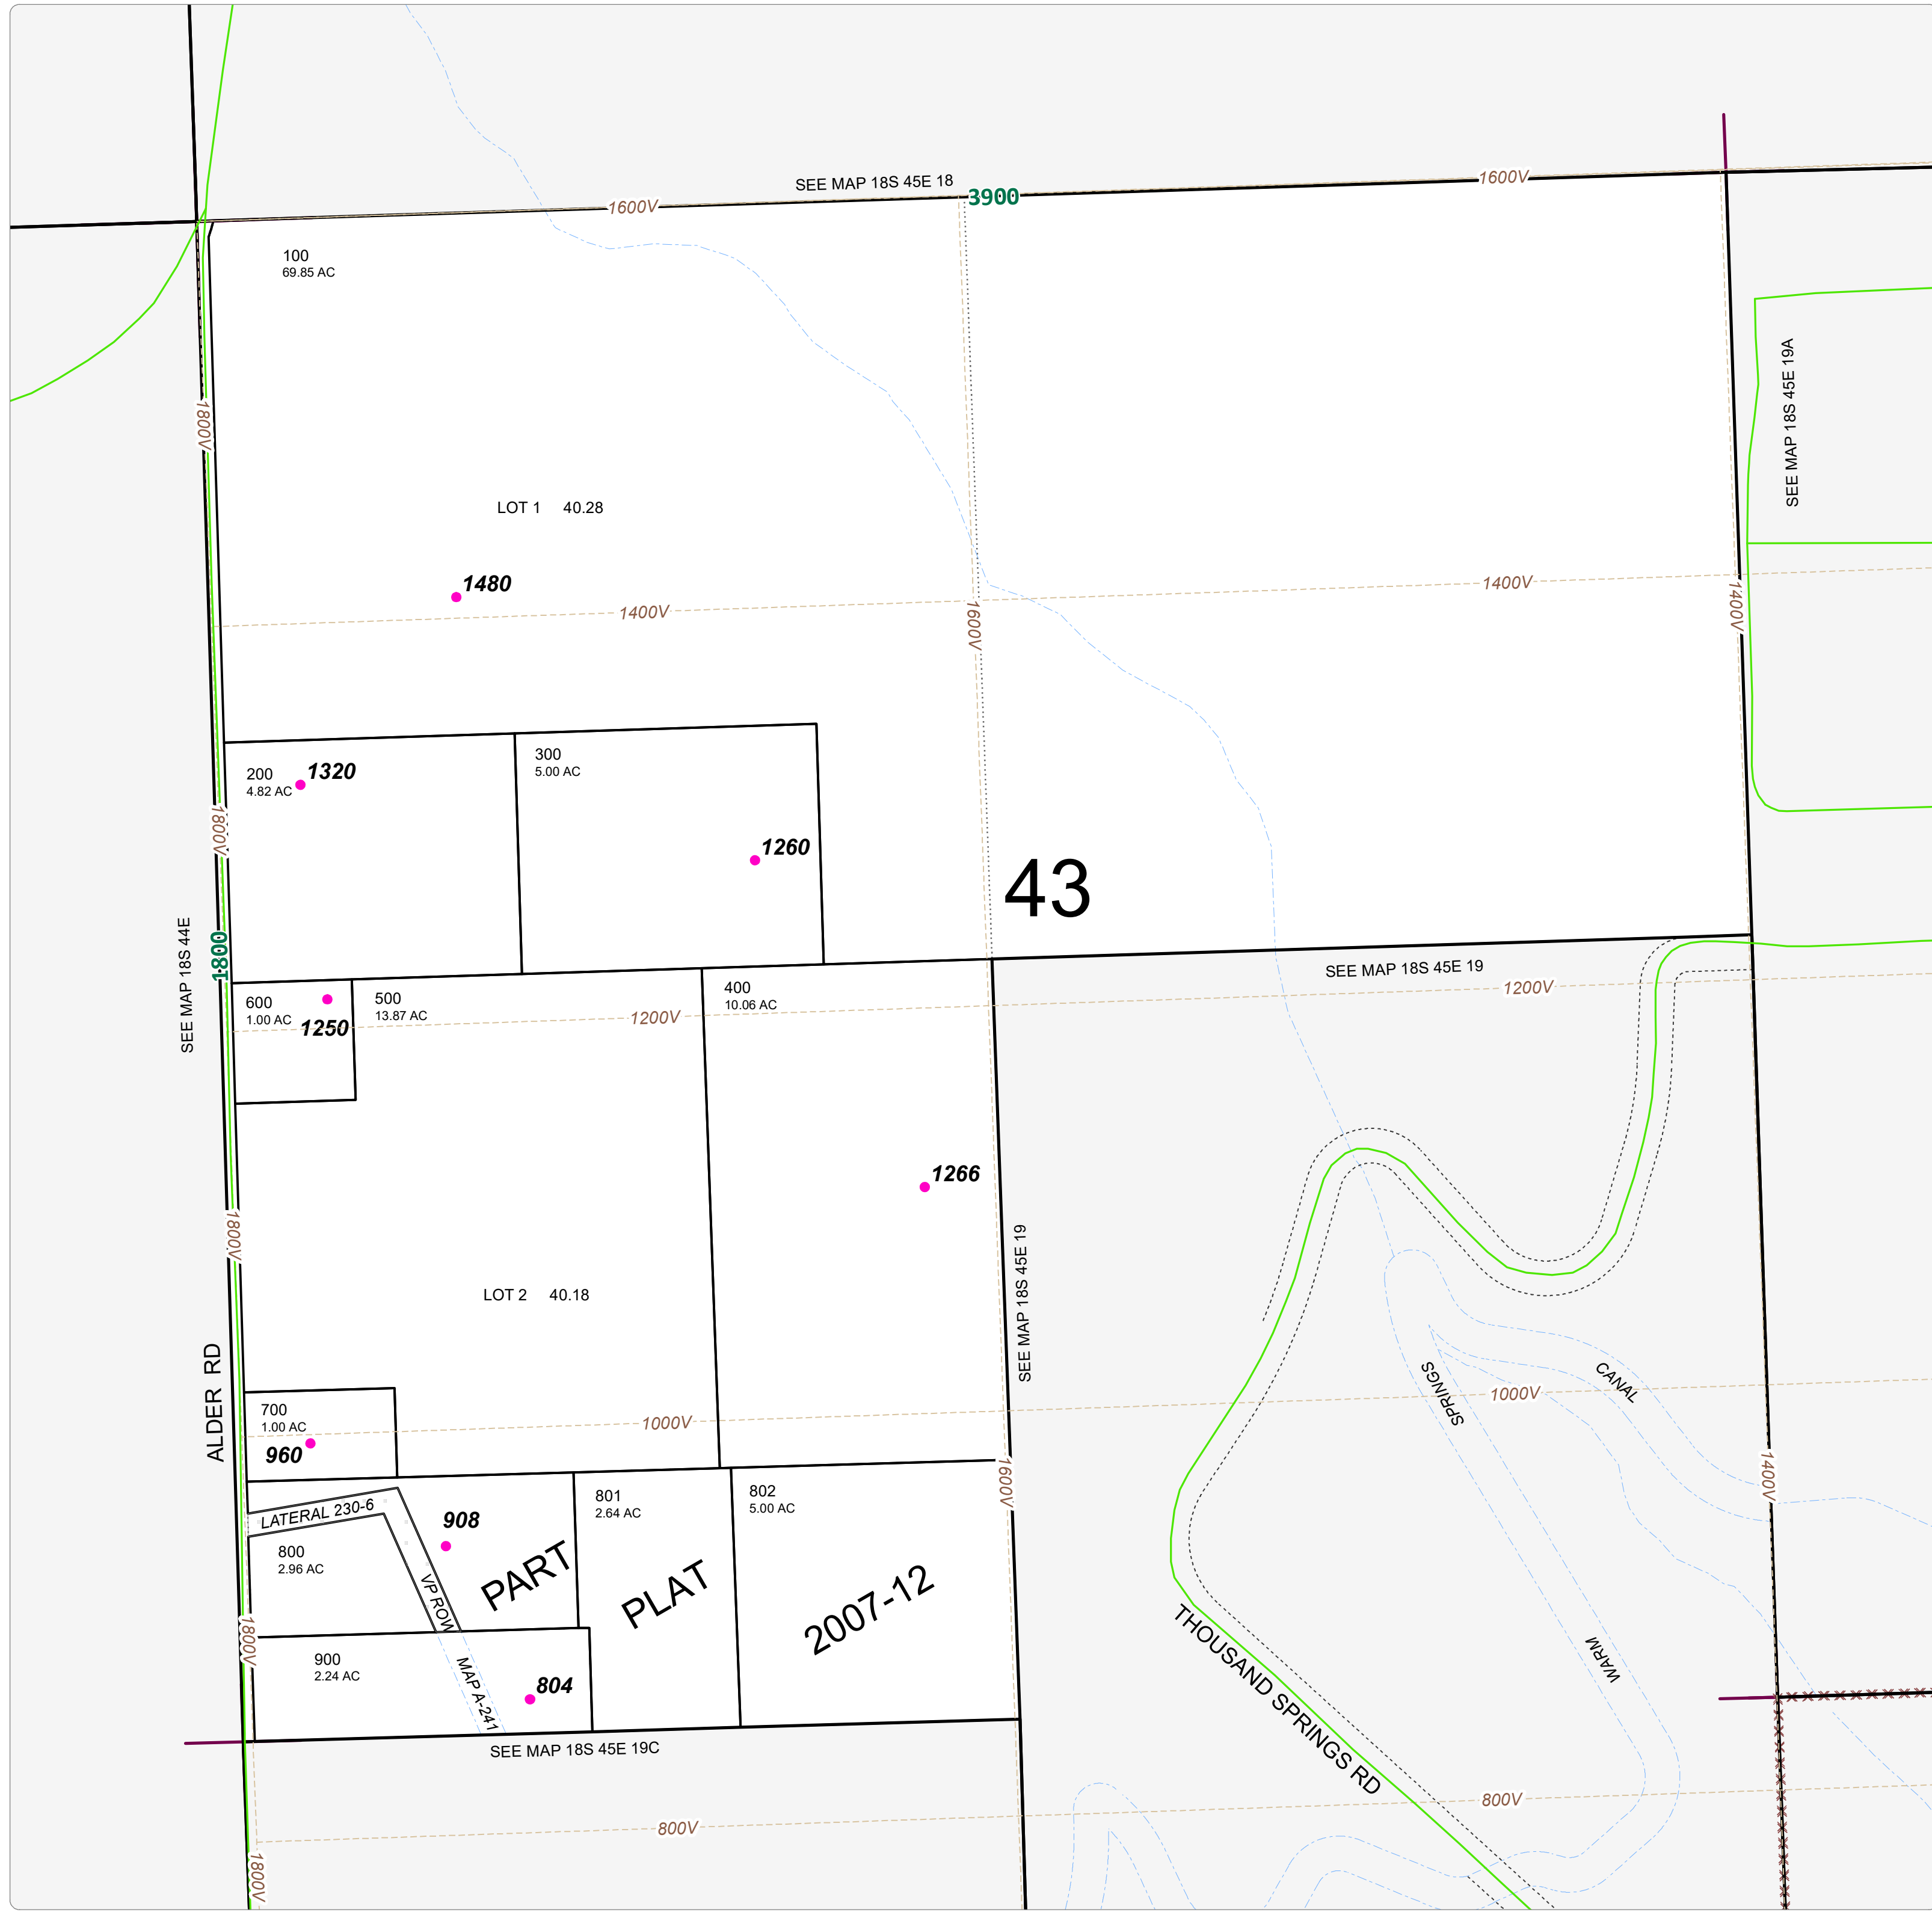

CONTINUE ON NEXT PAGE ...

NOTE:
HIGHLIGHTED CELLS, INDICATE
PARCELS WITH MULTIPLE ADDRESSES.
1000V - Vale Grid System

THIS MAP WAS PREPARED FOR
ASSESSMENT PURPOSE ONLY

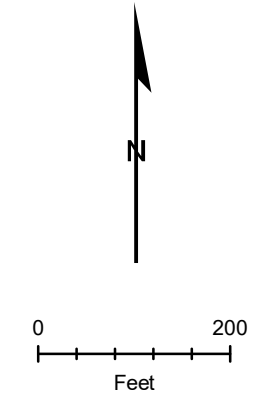

18S45E19B