



MAPNUM	TAXLOT	REF	SITUSADDRESS
18S4519C	100	13792	796 ALDER RD, VALE
18S4519C	101	20120	540 ALDER RD, VALE
18S4519C	200	13790	670 ALDER RD, VALE
18S4519C	300	13791	574 ALDER RD, VALE
18S4519C	500	13793	1490 GRAHAM BLVD, VALE
18S4519C	600	13797	1616 GRAHAM BLVD, VALE
18S4519C	700	13801	1610 GRAHAM BLVD, VALE

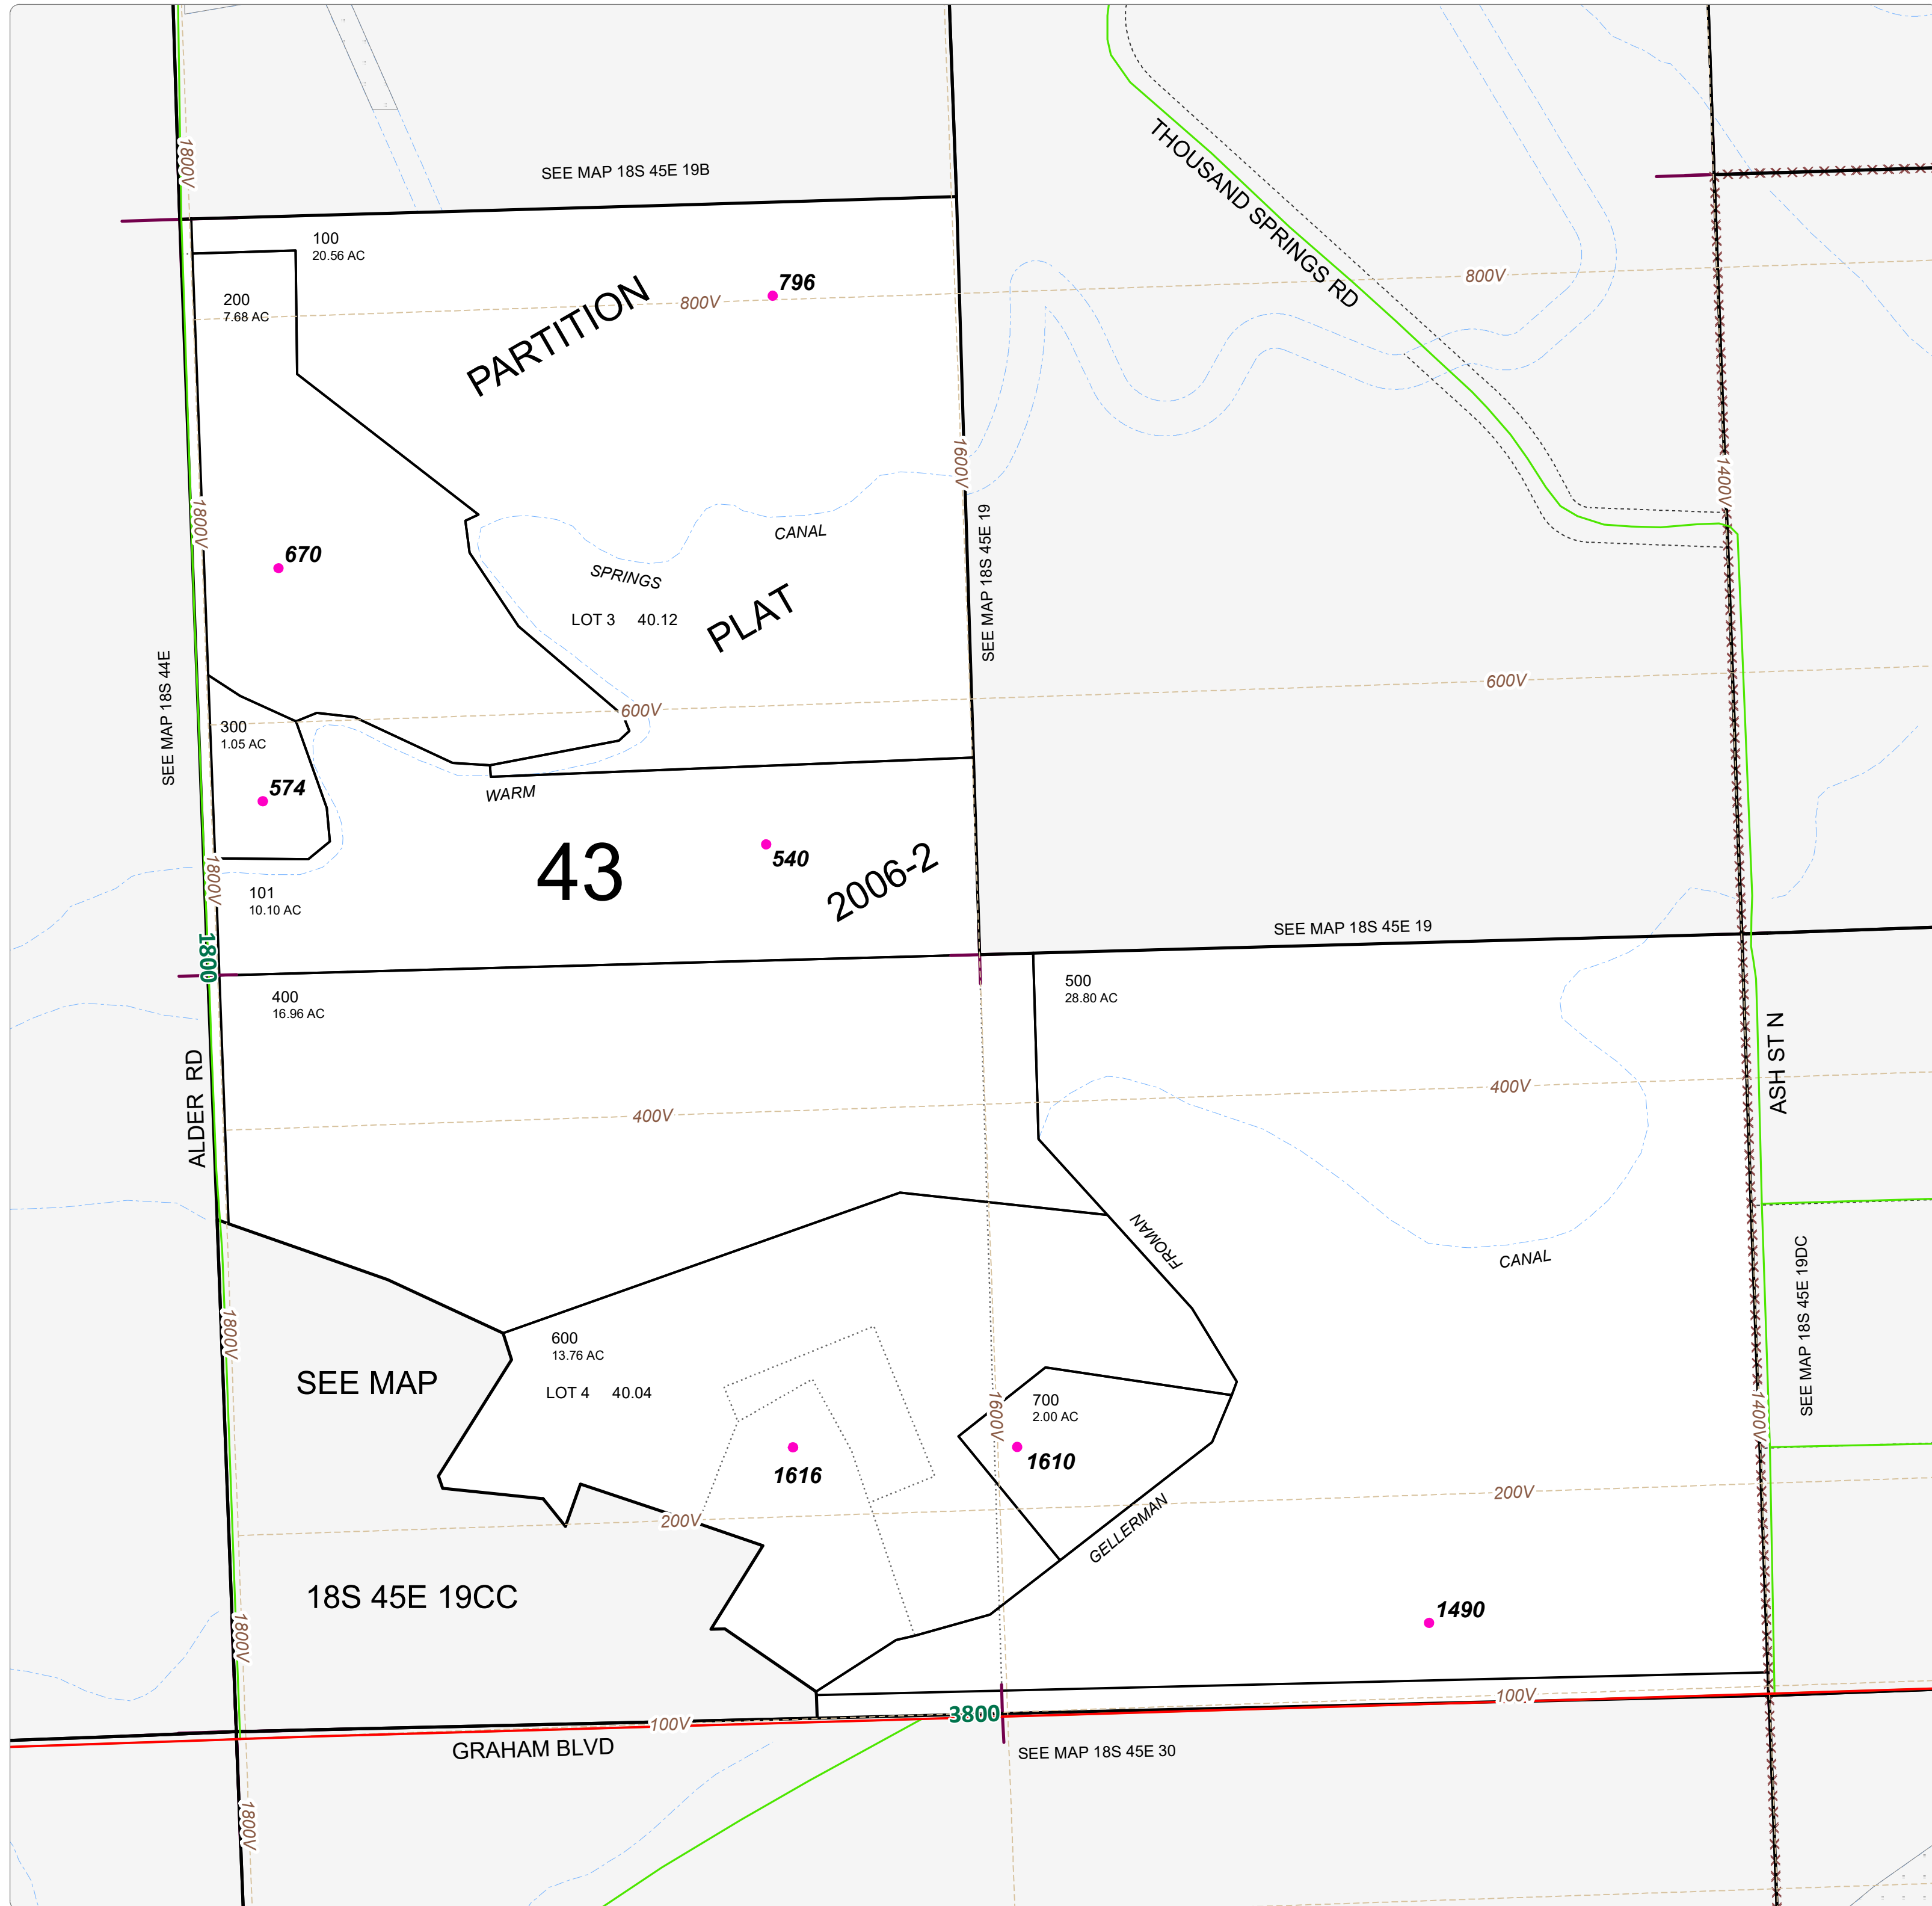

CONTINUE ON NEXT PAGE ...

NOTE:
HIGHLIGHTED CELLS, INDICATE
PARCELS WITH MULTIPLE ADDRESSES.
1000V - Vale Grid System

THIS MAP WAS PREPARED FOR
ASSESSMENT PURPOSE ONLY

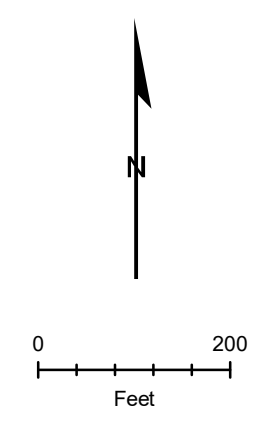

18S45E19C