



MAPNUM	TAXLOT	REF	SITUSADDRESS
20S4626D	100	10439	2525 201 HWY, NYSSA
20S4626D	101	10440	2521 201 HWY, NYSSA
20S4626D	200	10441	2509 201 HWY, NYSSA
20S4626D	300	10442	2507 201 HWY, NYSSA
20S4626D	400	10443	2503 201 HWY, NYSSA
20S4626D	400	10443	2505 201 HWY, NYSSA
20S4626D	600	10445	710 OWYHEE AVE, NYSSA
20S4626D	601	10446	708 OWYHEE AVE, NYSSA
20S4626D	700	10447	714 OWYHEE AVE, NYSSA
20S4626D	800	10448	716 OWYHEE AVE, NYSSA
20S4626D	1000	10450	722 OWYHEE AVE, NYSSA
20S4626D	1100	10451	724 OWYHEE AVE, NYSSA

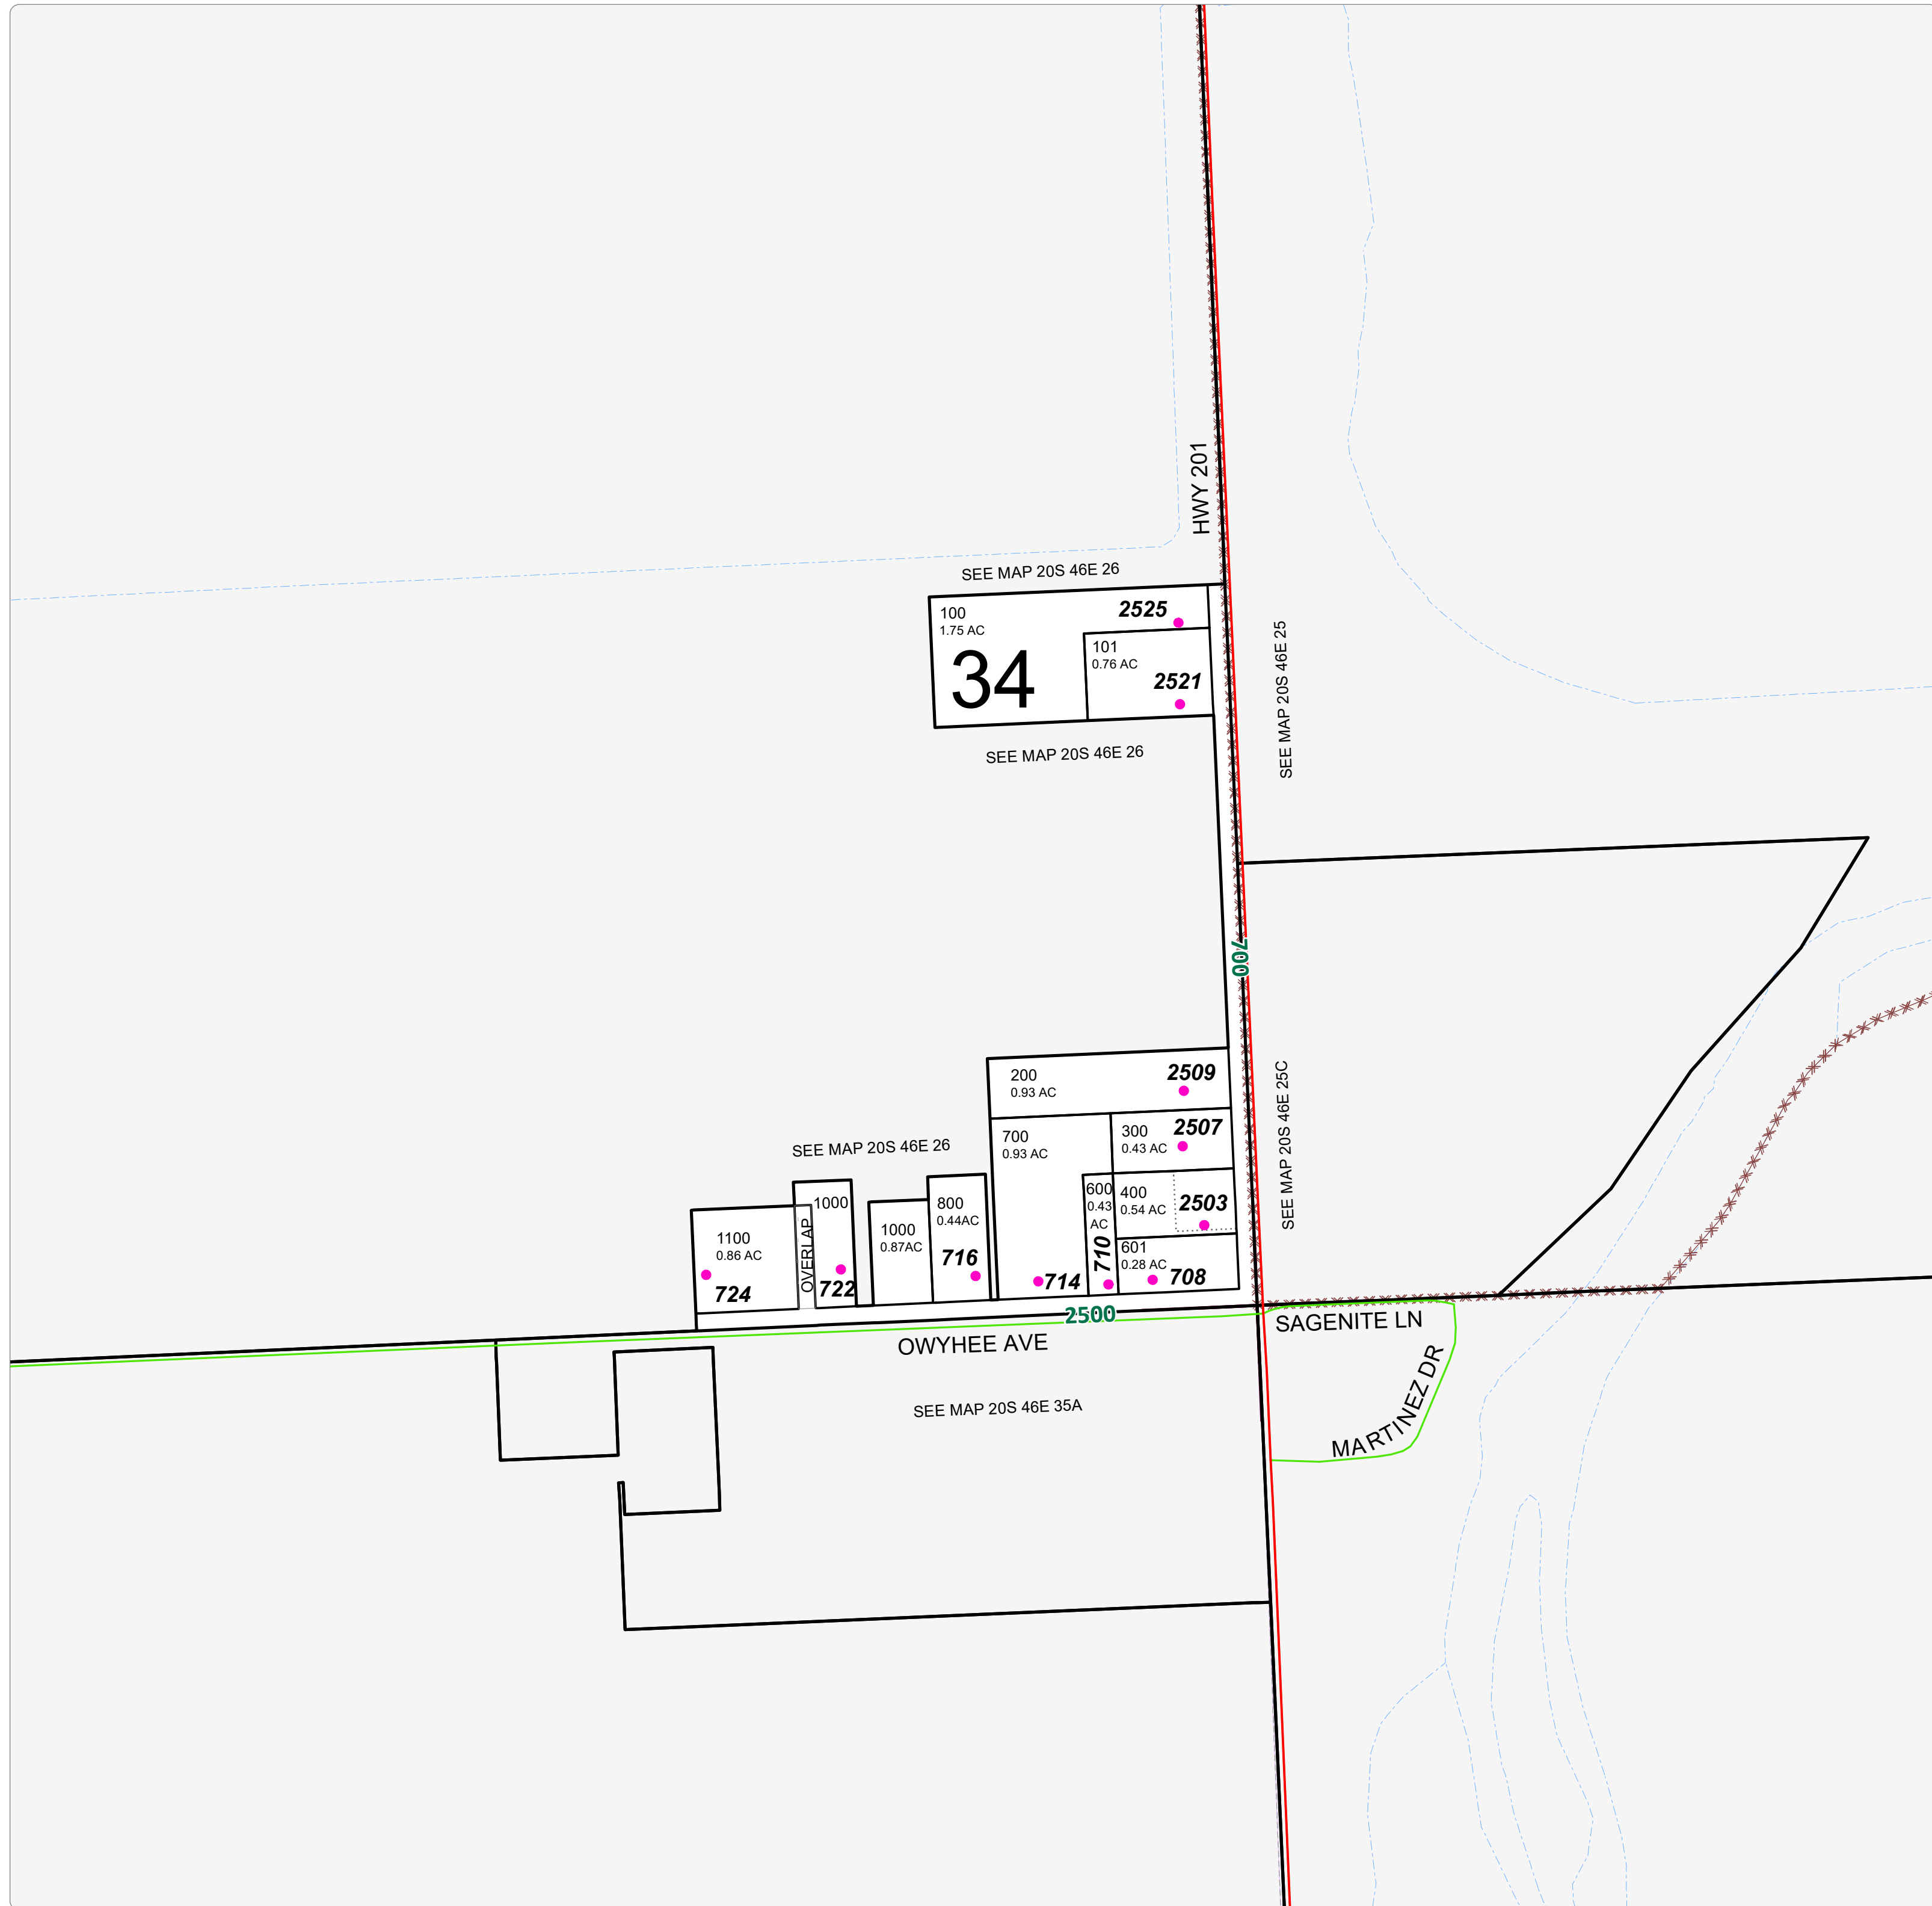

NOTE:
HIGHLIGHTED CELLS, INDICATE
PARCELS WITH MULTIPLE ADDRESSES.

THIS MAP WAS PREPARED FOR
ASSESSMENT PURPOSE ONLY

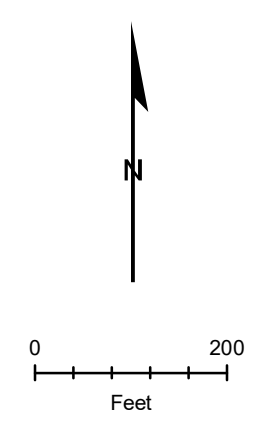

20S46E26D