



MAPNUM	TAXLOT	REF	SITUSADDRESS
20S4635A	100	10452	2491 201 HWY, NYSSA
20S4635A	101	20605	2499 201 HWY, NYSSA
20S4635A	101	20605	709 OWYHEE AVE, NYSSA
20S4635A	200	10453	713 OWYHEE AVE, NYSSA
20S4635A	300	10454	715 OWYHEE AVE, NYSSA
20S4635A	400	10455	717 OWYHEE AVE, NYSSA
20S4635A	500	10456	719 OWYHEE AVE, NYSSA
20S4635A	700	10458	723 OWYHEE AVE, NYSSA
20S4635A	800	10459	727 OWYHEE AVE, NYSSA

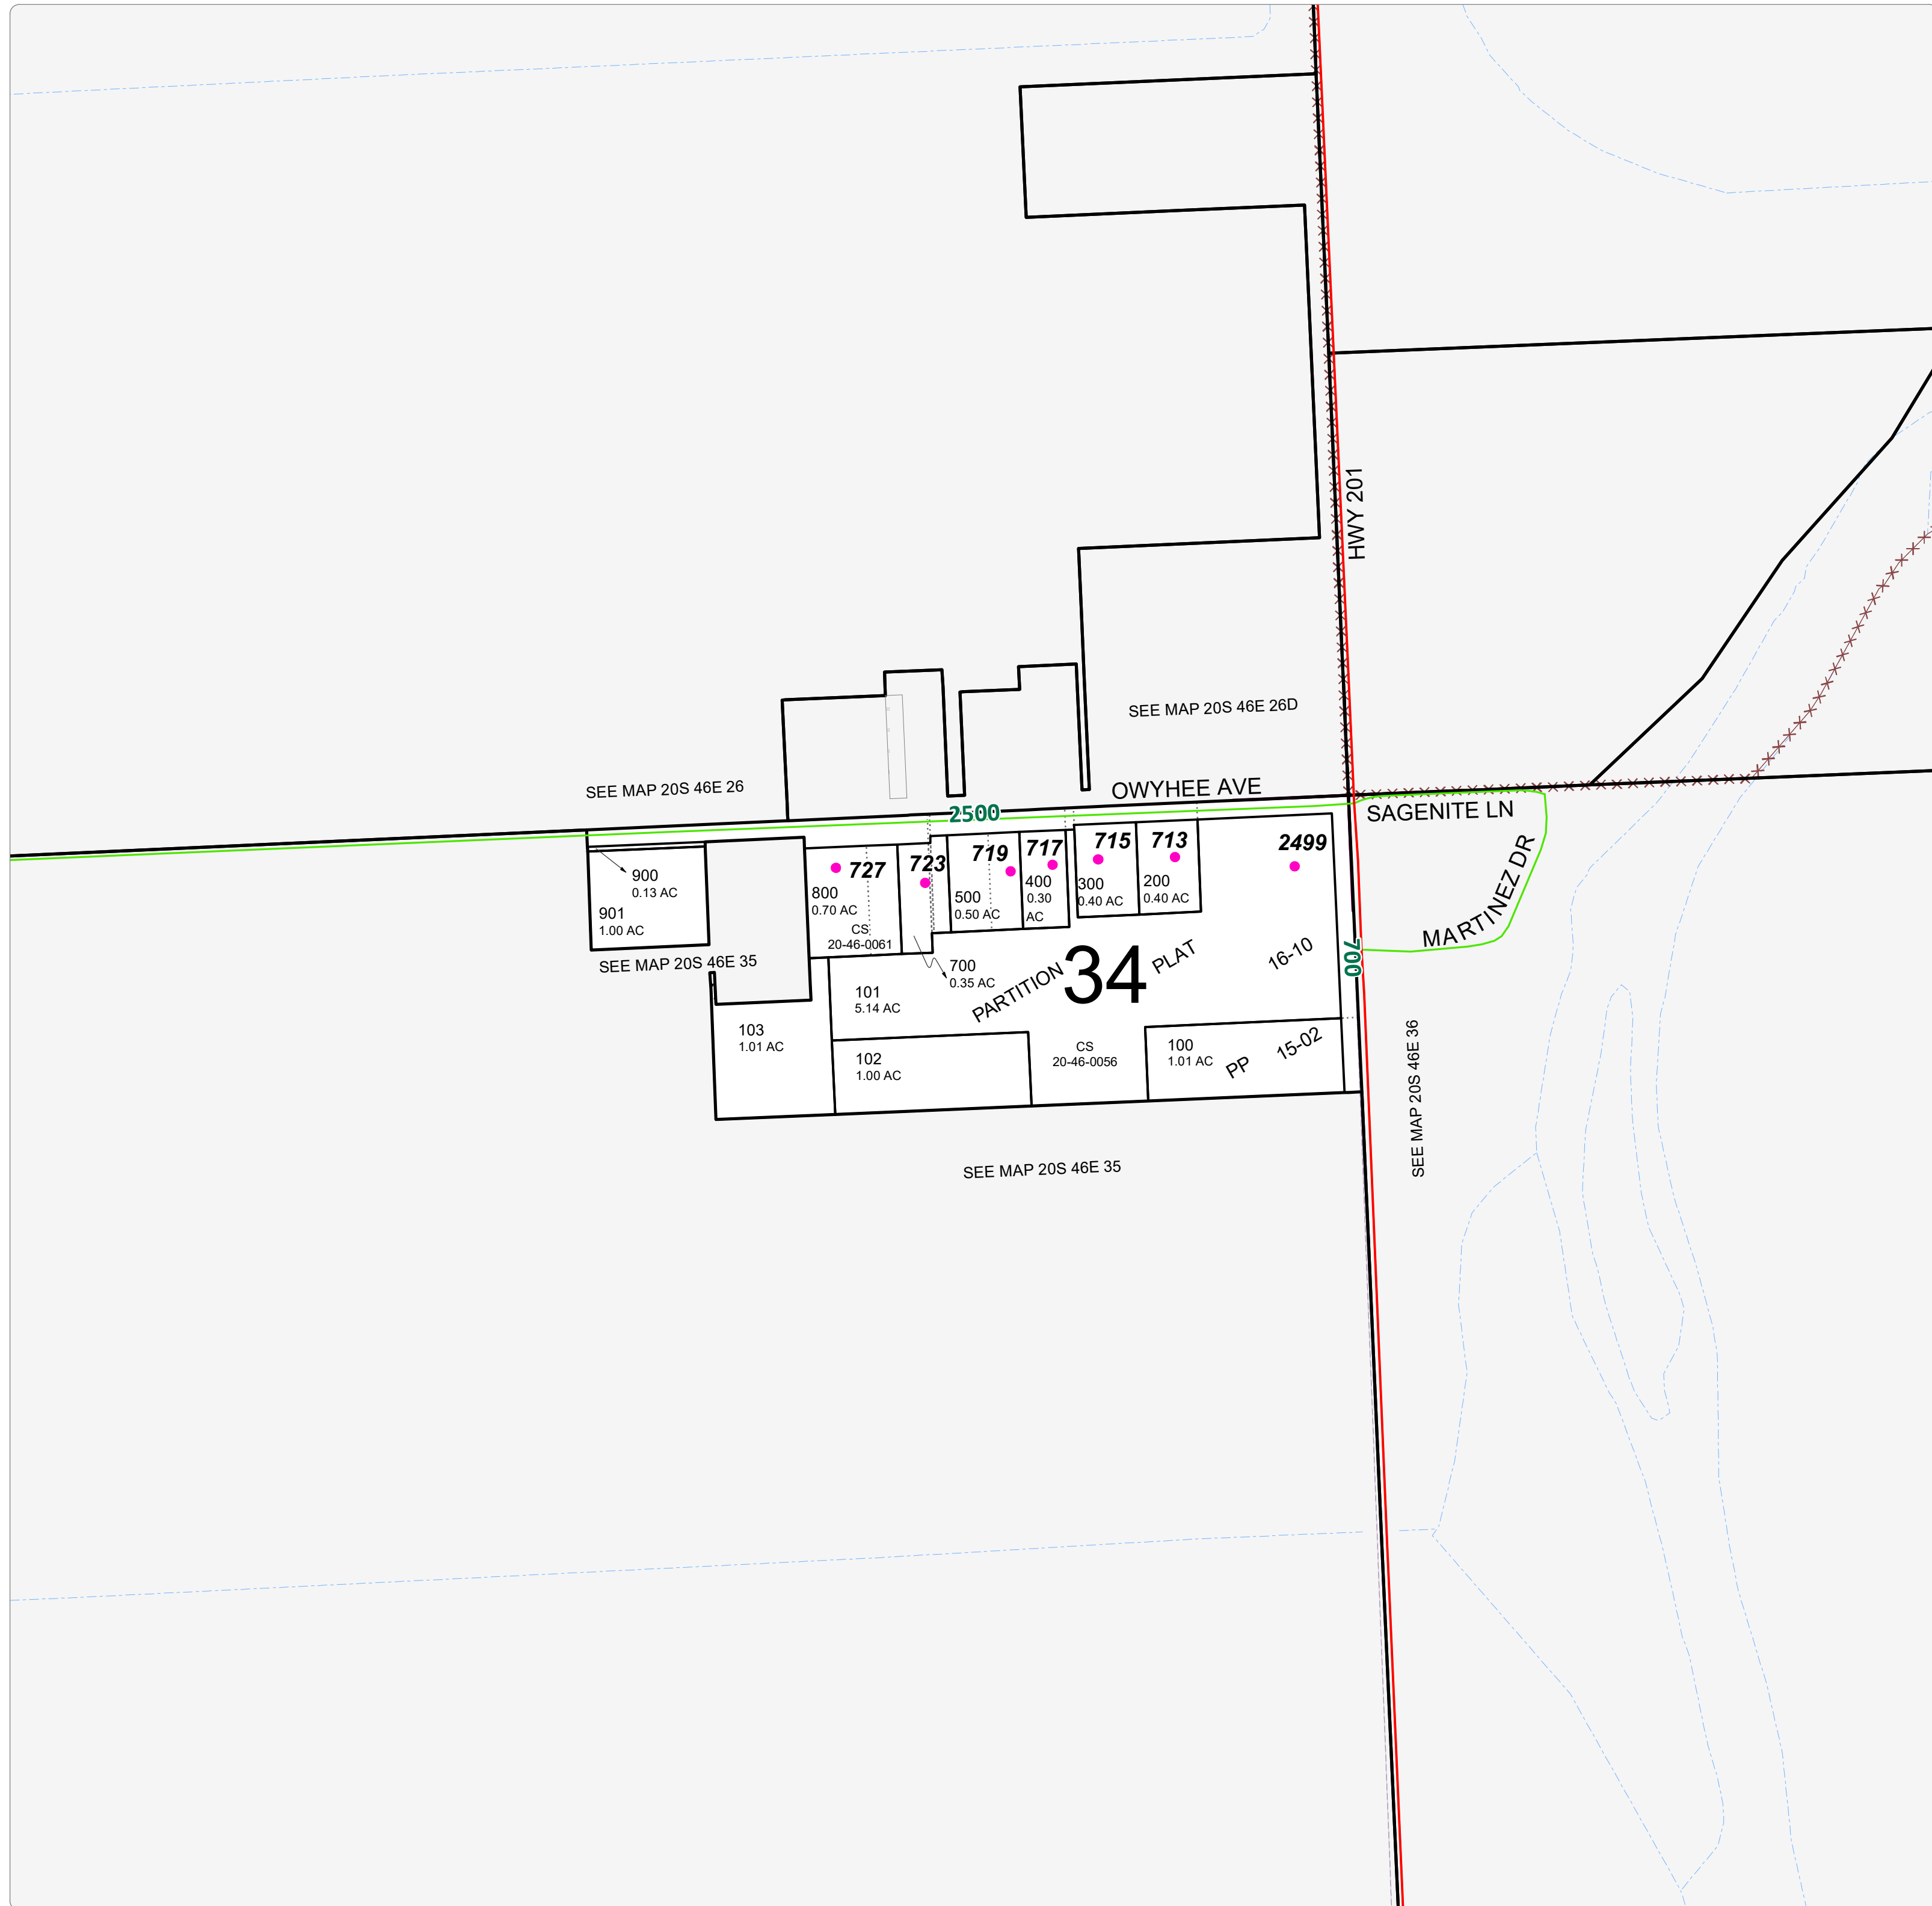

NOTE:
HIGHLIGHTED CELLS, INDICATE
PARCELS WITH MULTIPLE ADDRESSES.

THIS MAP WAS PREPARED FOR
ASSESSMENT PURPOSE ONLY

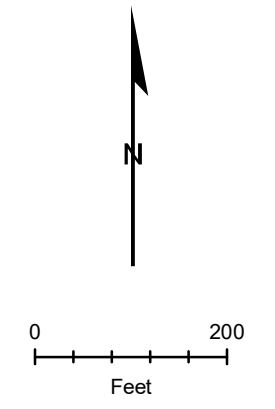

20S46E35A