



MAPNUM	TAXLOT	REF	SITUSADDRESS
17S4705	100	6533	4777 HYLINE RD, ONTARIO
17S4705	100	6533	4793 HYLINE RD, ONTARIO
17S4705	200	6536	439 EVERGREEN RD, ONTARIO
17S4705	500	15802	4761 HYLINE RD, ONTARIO
17S4705	600	6534	4769 HYLINE RD, ONTARIO
17S4705	700	6541	4731 HYLINE RD, ONTARIO
17S4705	900	6539	450 DOUGLAS RD, ONTARIO
17S4705	1000	6540	440 DOUGLAS RD, ONTARIO
17S4705	1100	6542	4704 HYLINE RD, ONTARIO

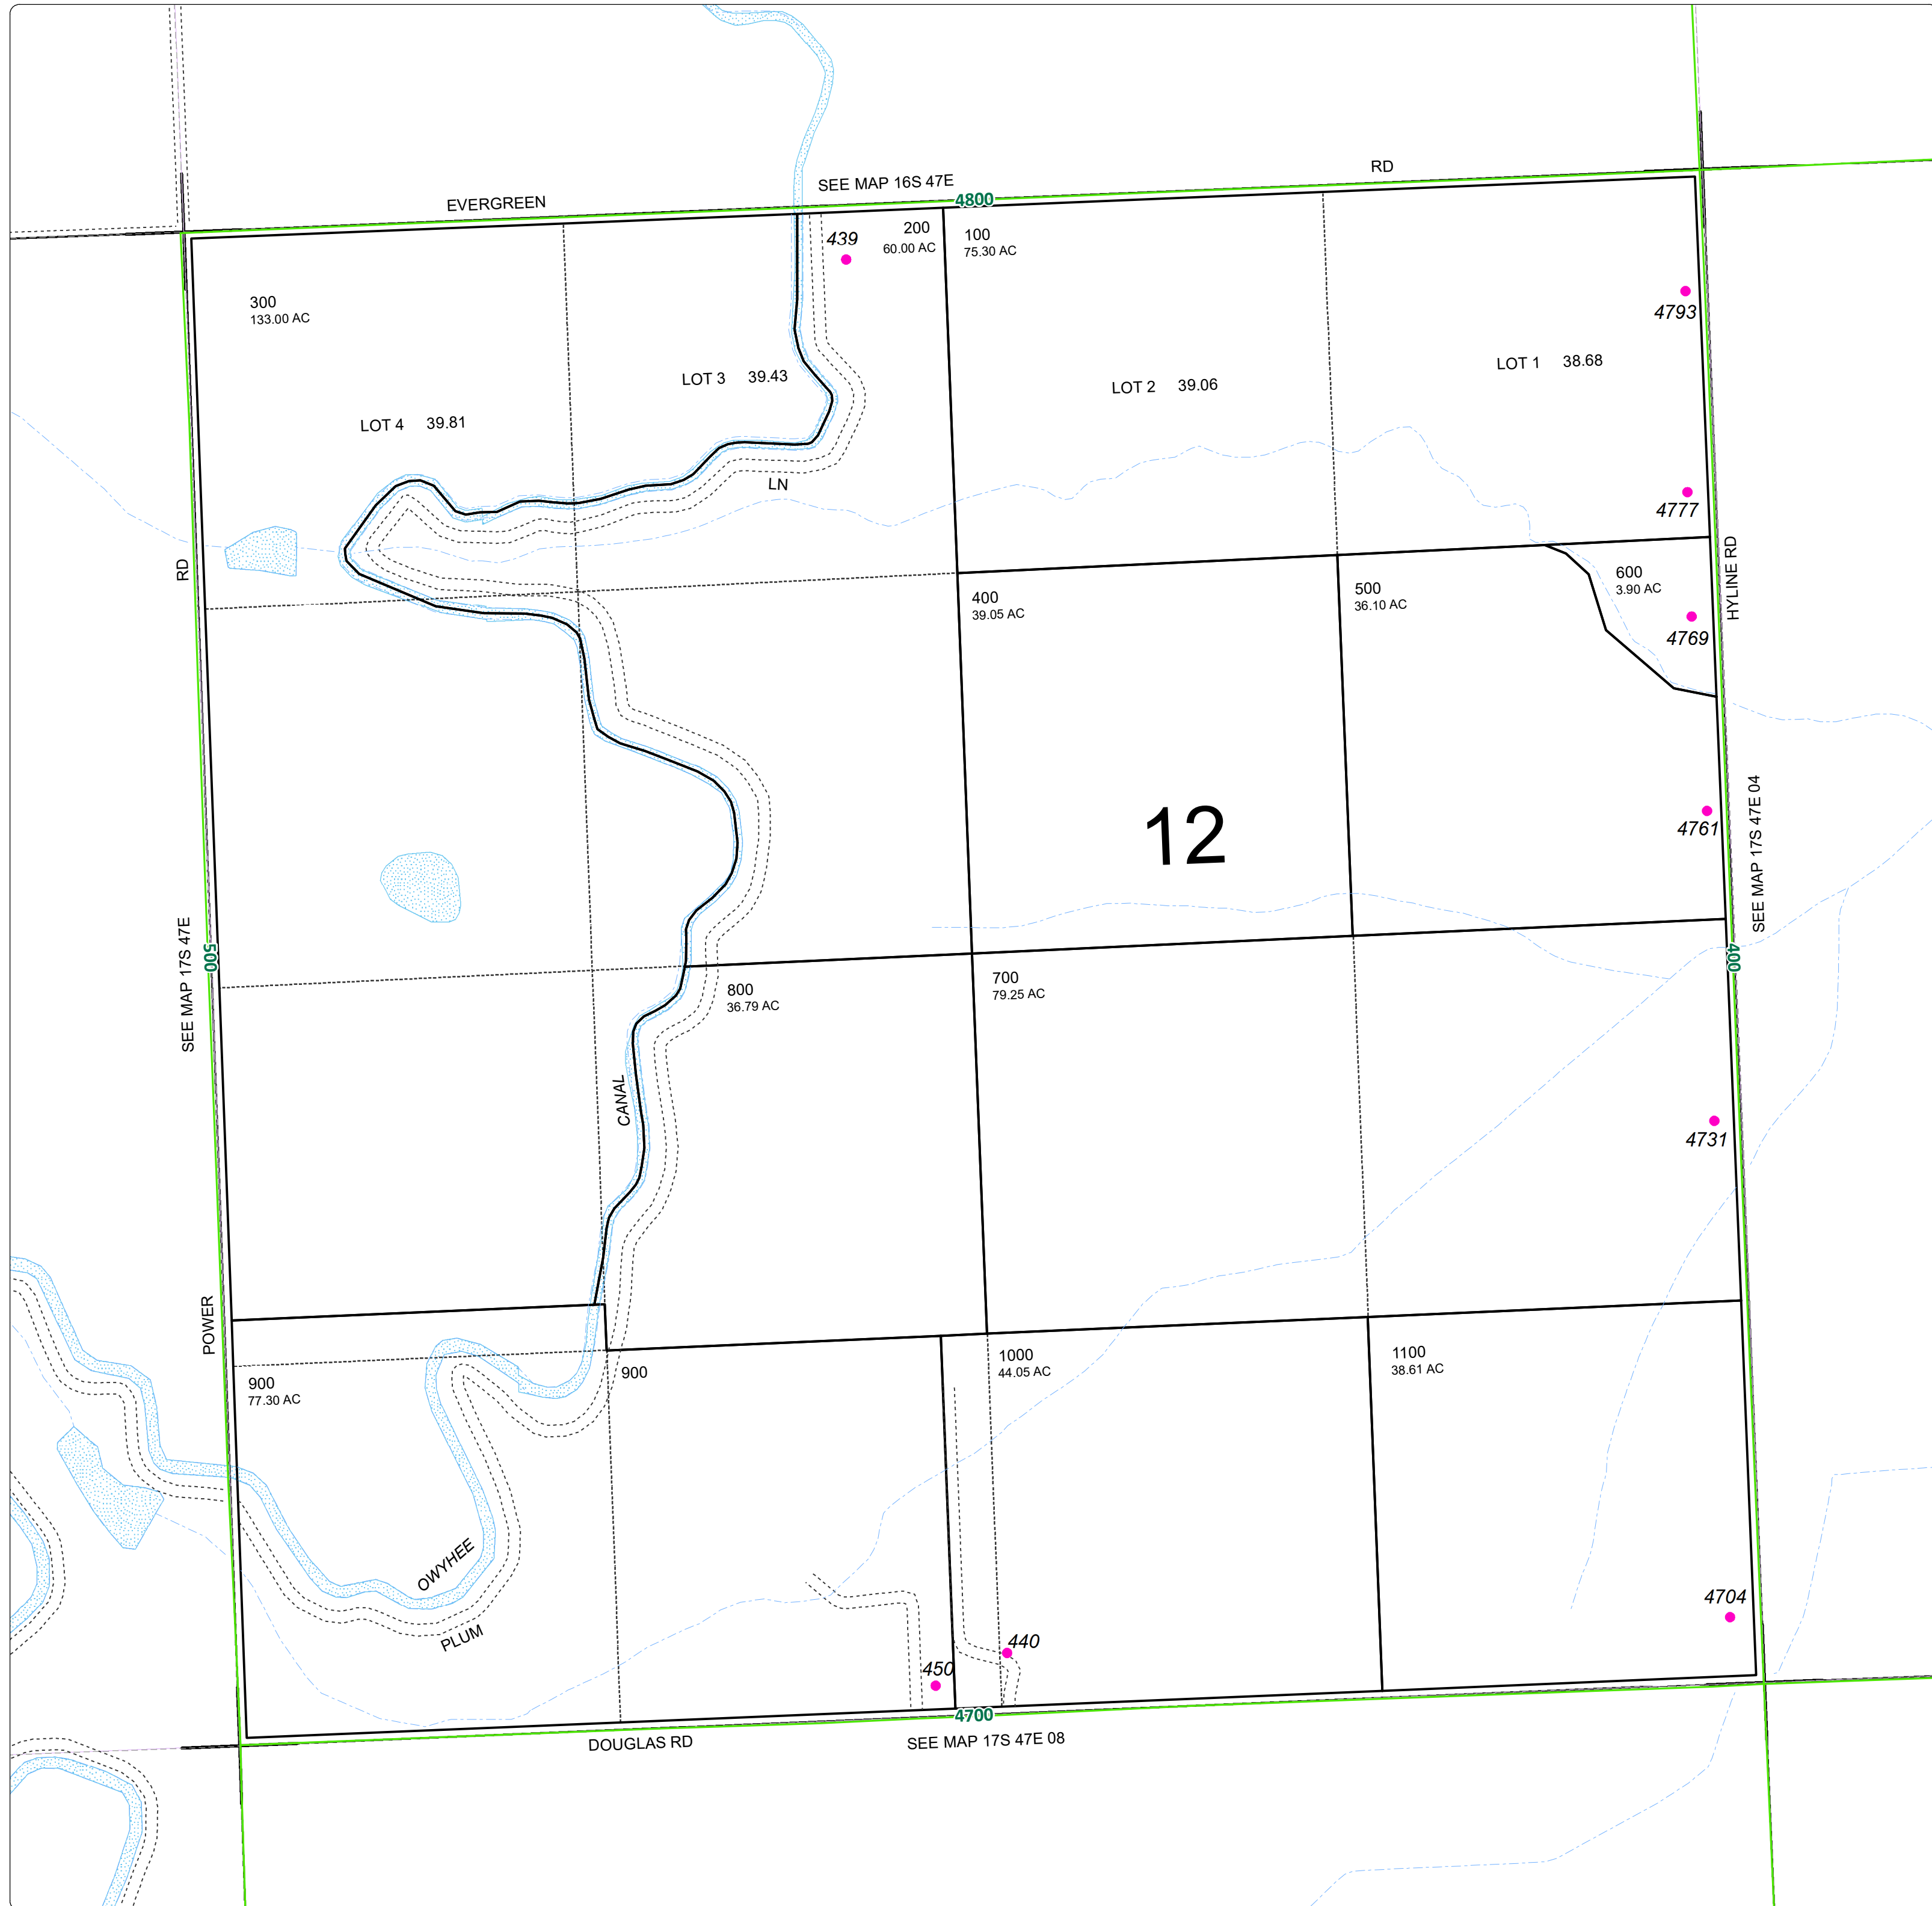

NOTE:
HIGHLIGHTED CELLS, INDICATE
PARCELS WITH MULTIPLE ADDRESSES.

THIS MAP WAS PREPARED FOR
ASSESSMENT PURPOSE ONLY

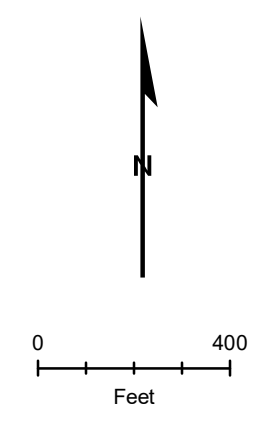

17S47E05