



MAPNUM	TAXLOT	REF	SITUSADDRESS
18S4508	200	13723	1645 3RD AVE E, VALE
18S4508	300	13721	4092 KOCHSMEIER RD, VALE
18S4508	500	13728	4030 KOCHSMEIER RD, VALE
18S4508	600	13727	4024 KOCHSMEIER RD, VALE
18S4508	800	13729	4014 KOCHSMEIER RD, VALE
18S4508	1000	13725	4011 SADDLER LN, VALE
18S4508	1000	13725	4025 SADDLER LN, VALE

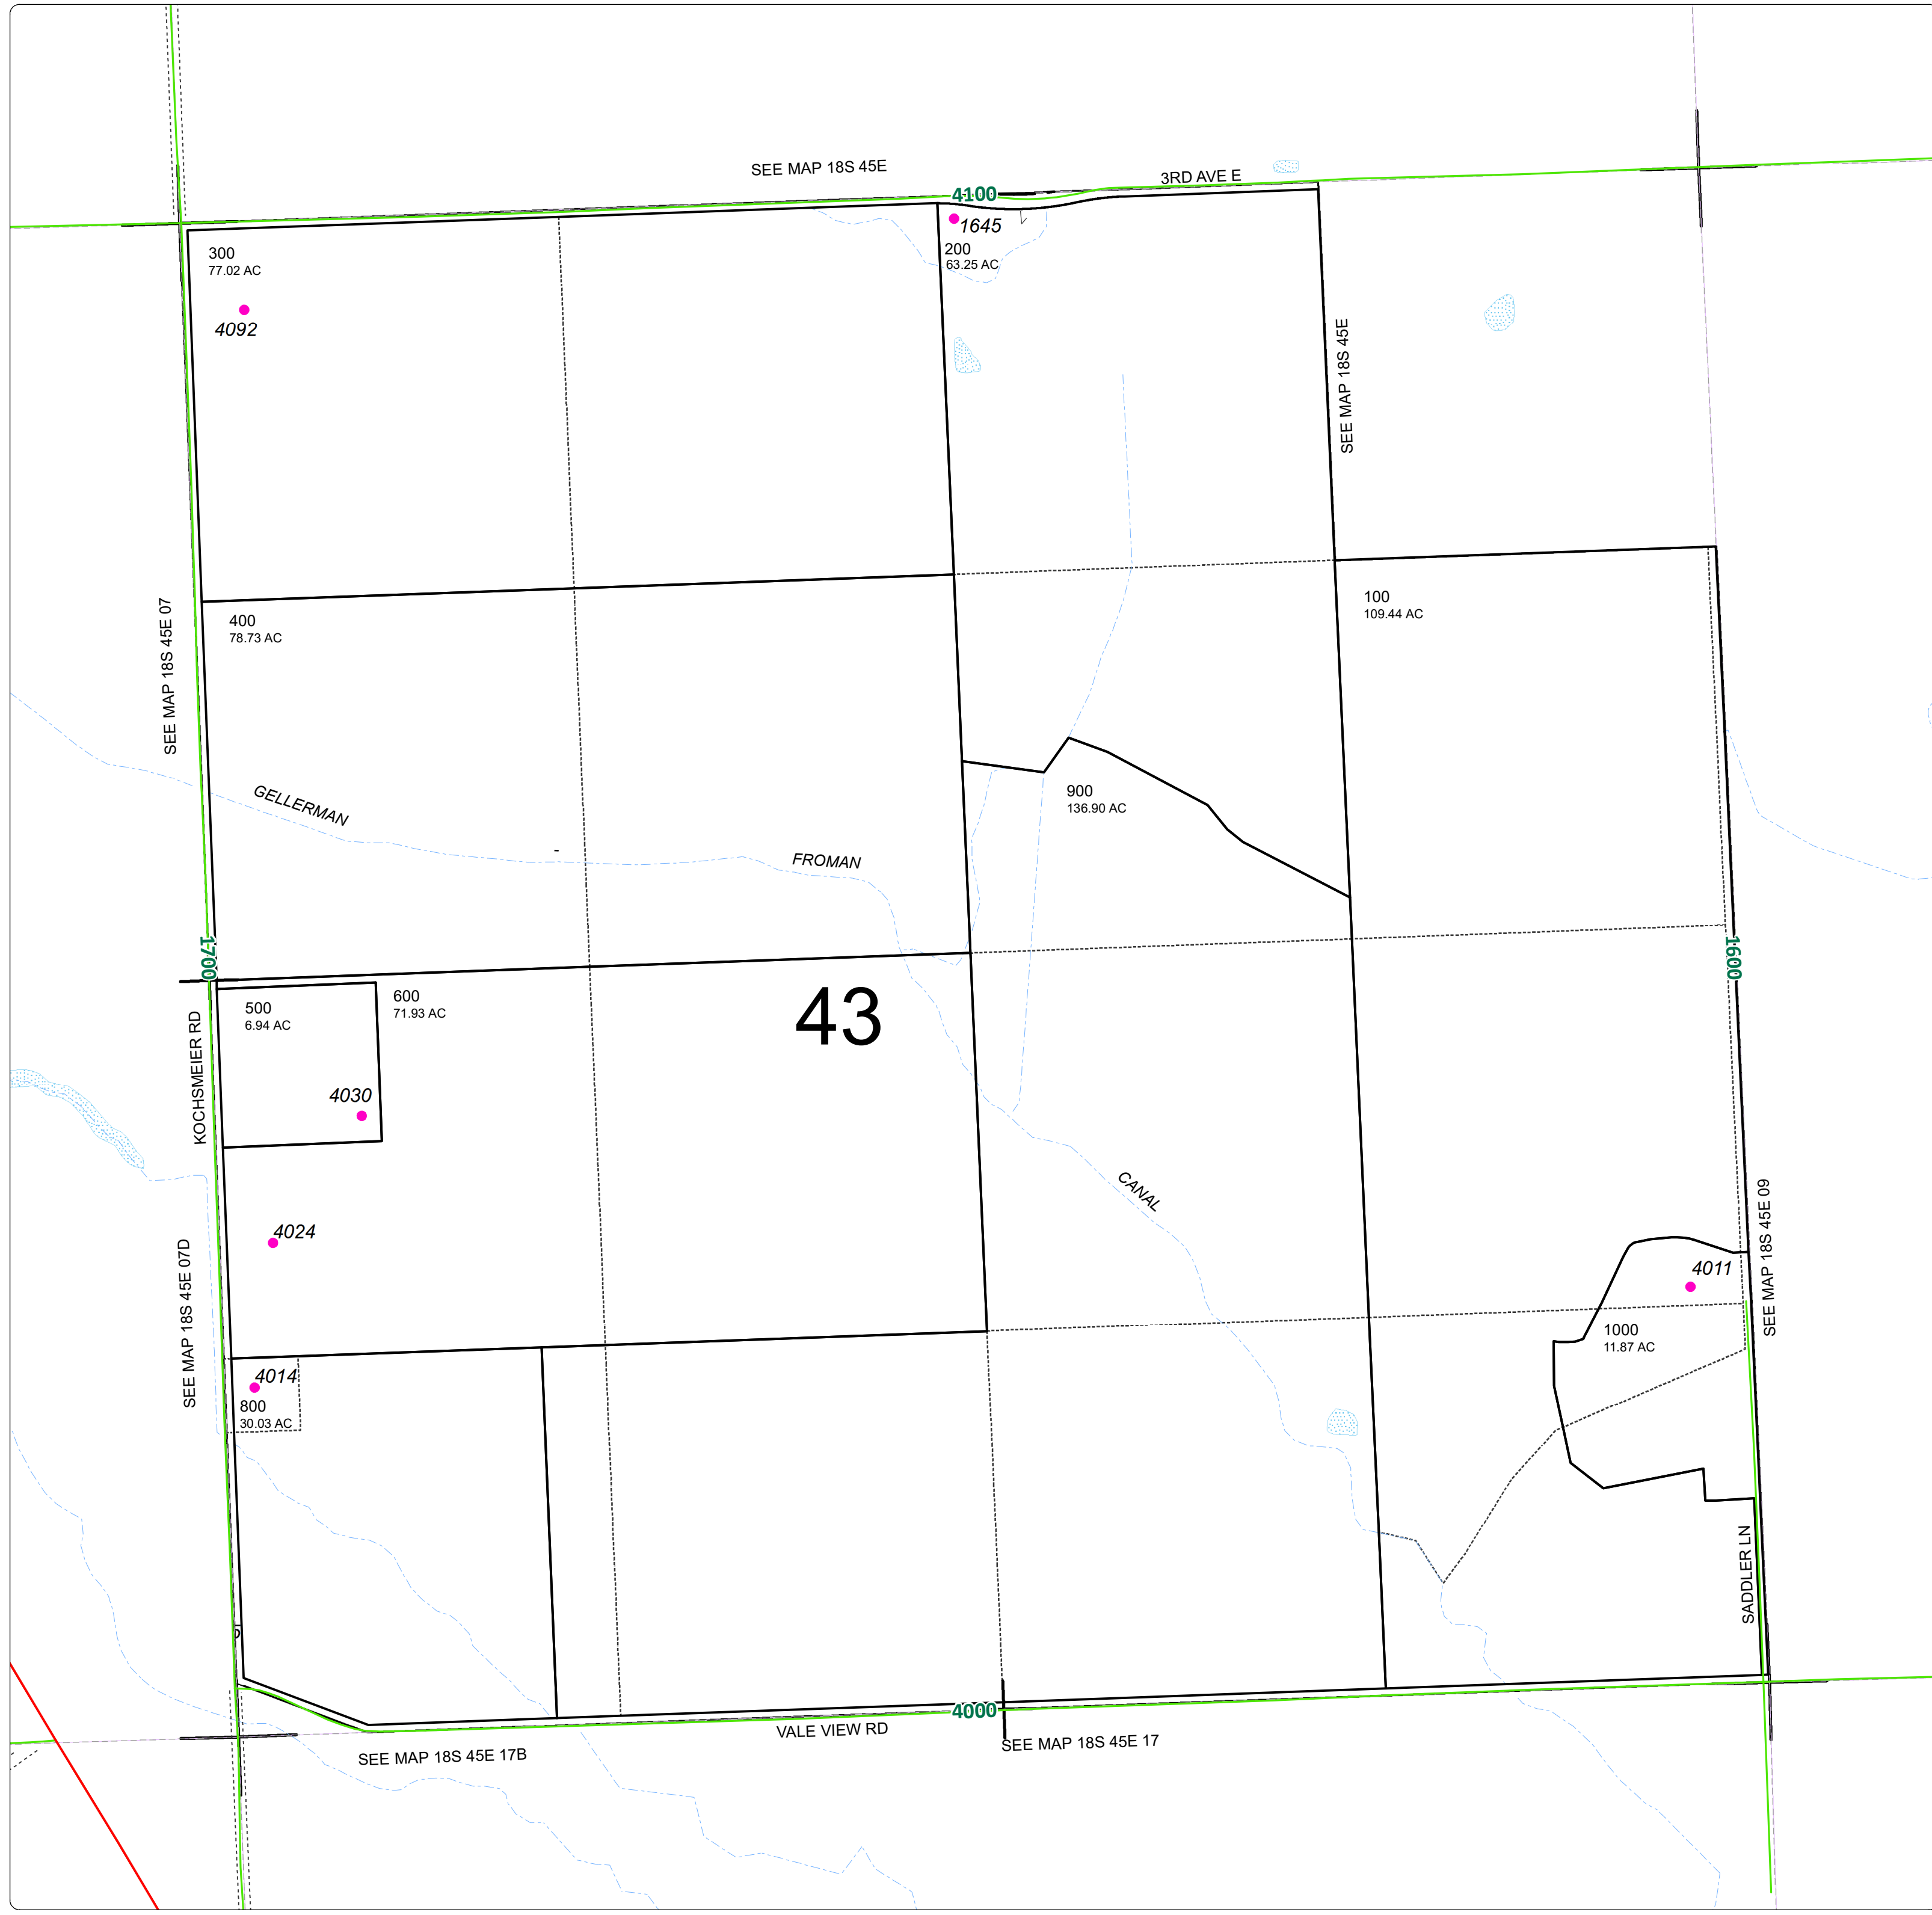

NOTE:  
HIGHLIGHTED CELLS, INDICATE  
PARCELS WITH MULTIPLE ADDRESSES.

THIS MAP WAS PREPARED FOR  
ASSESSMENT PURPOSE ONLY

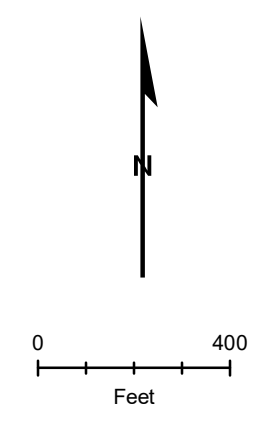

**18S45E08**