



| MAPNUM | TAXLOT | REF | SITUSADDRESS |
|---------|--------|-------|---------------------------|
| 18S4614 | 100 | 7528 | 735 BUTLER BLVD, ONTARIO |
| 18S4614 | 200 | 6672 | 3970 LINCOLN DR, ONTARIO |
| 18S4614 | 300 | 7532 | 790 RAILROAD AVE, ONTARIO |
| 18S4614 | 400 | 7530 | 736 RAILROAD AVE, ONTARIO |
| 18S4614 | 500 | 7529 | 722 RAILROAD AVE, ONTARIO |
| 18S4614 | 600 | 15240 | 730 RAILROAD AVE, ONTARIO |

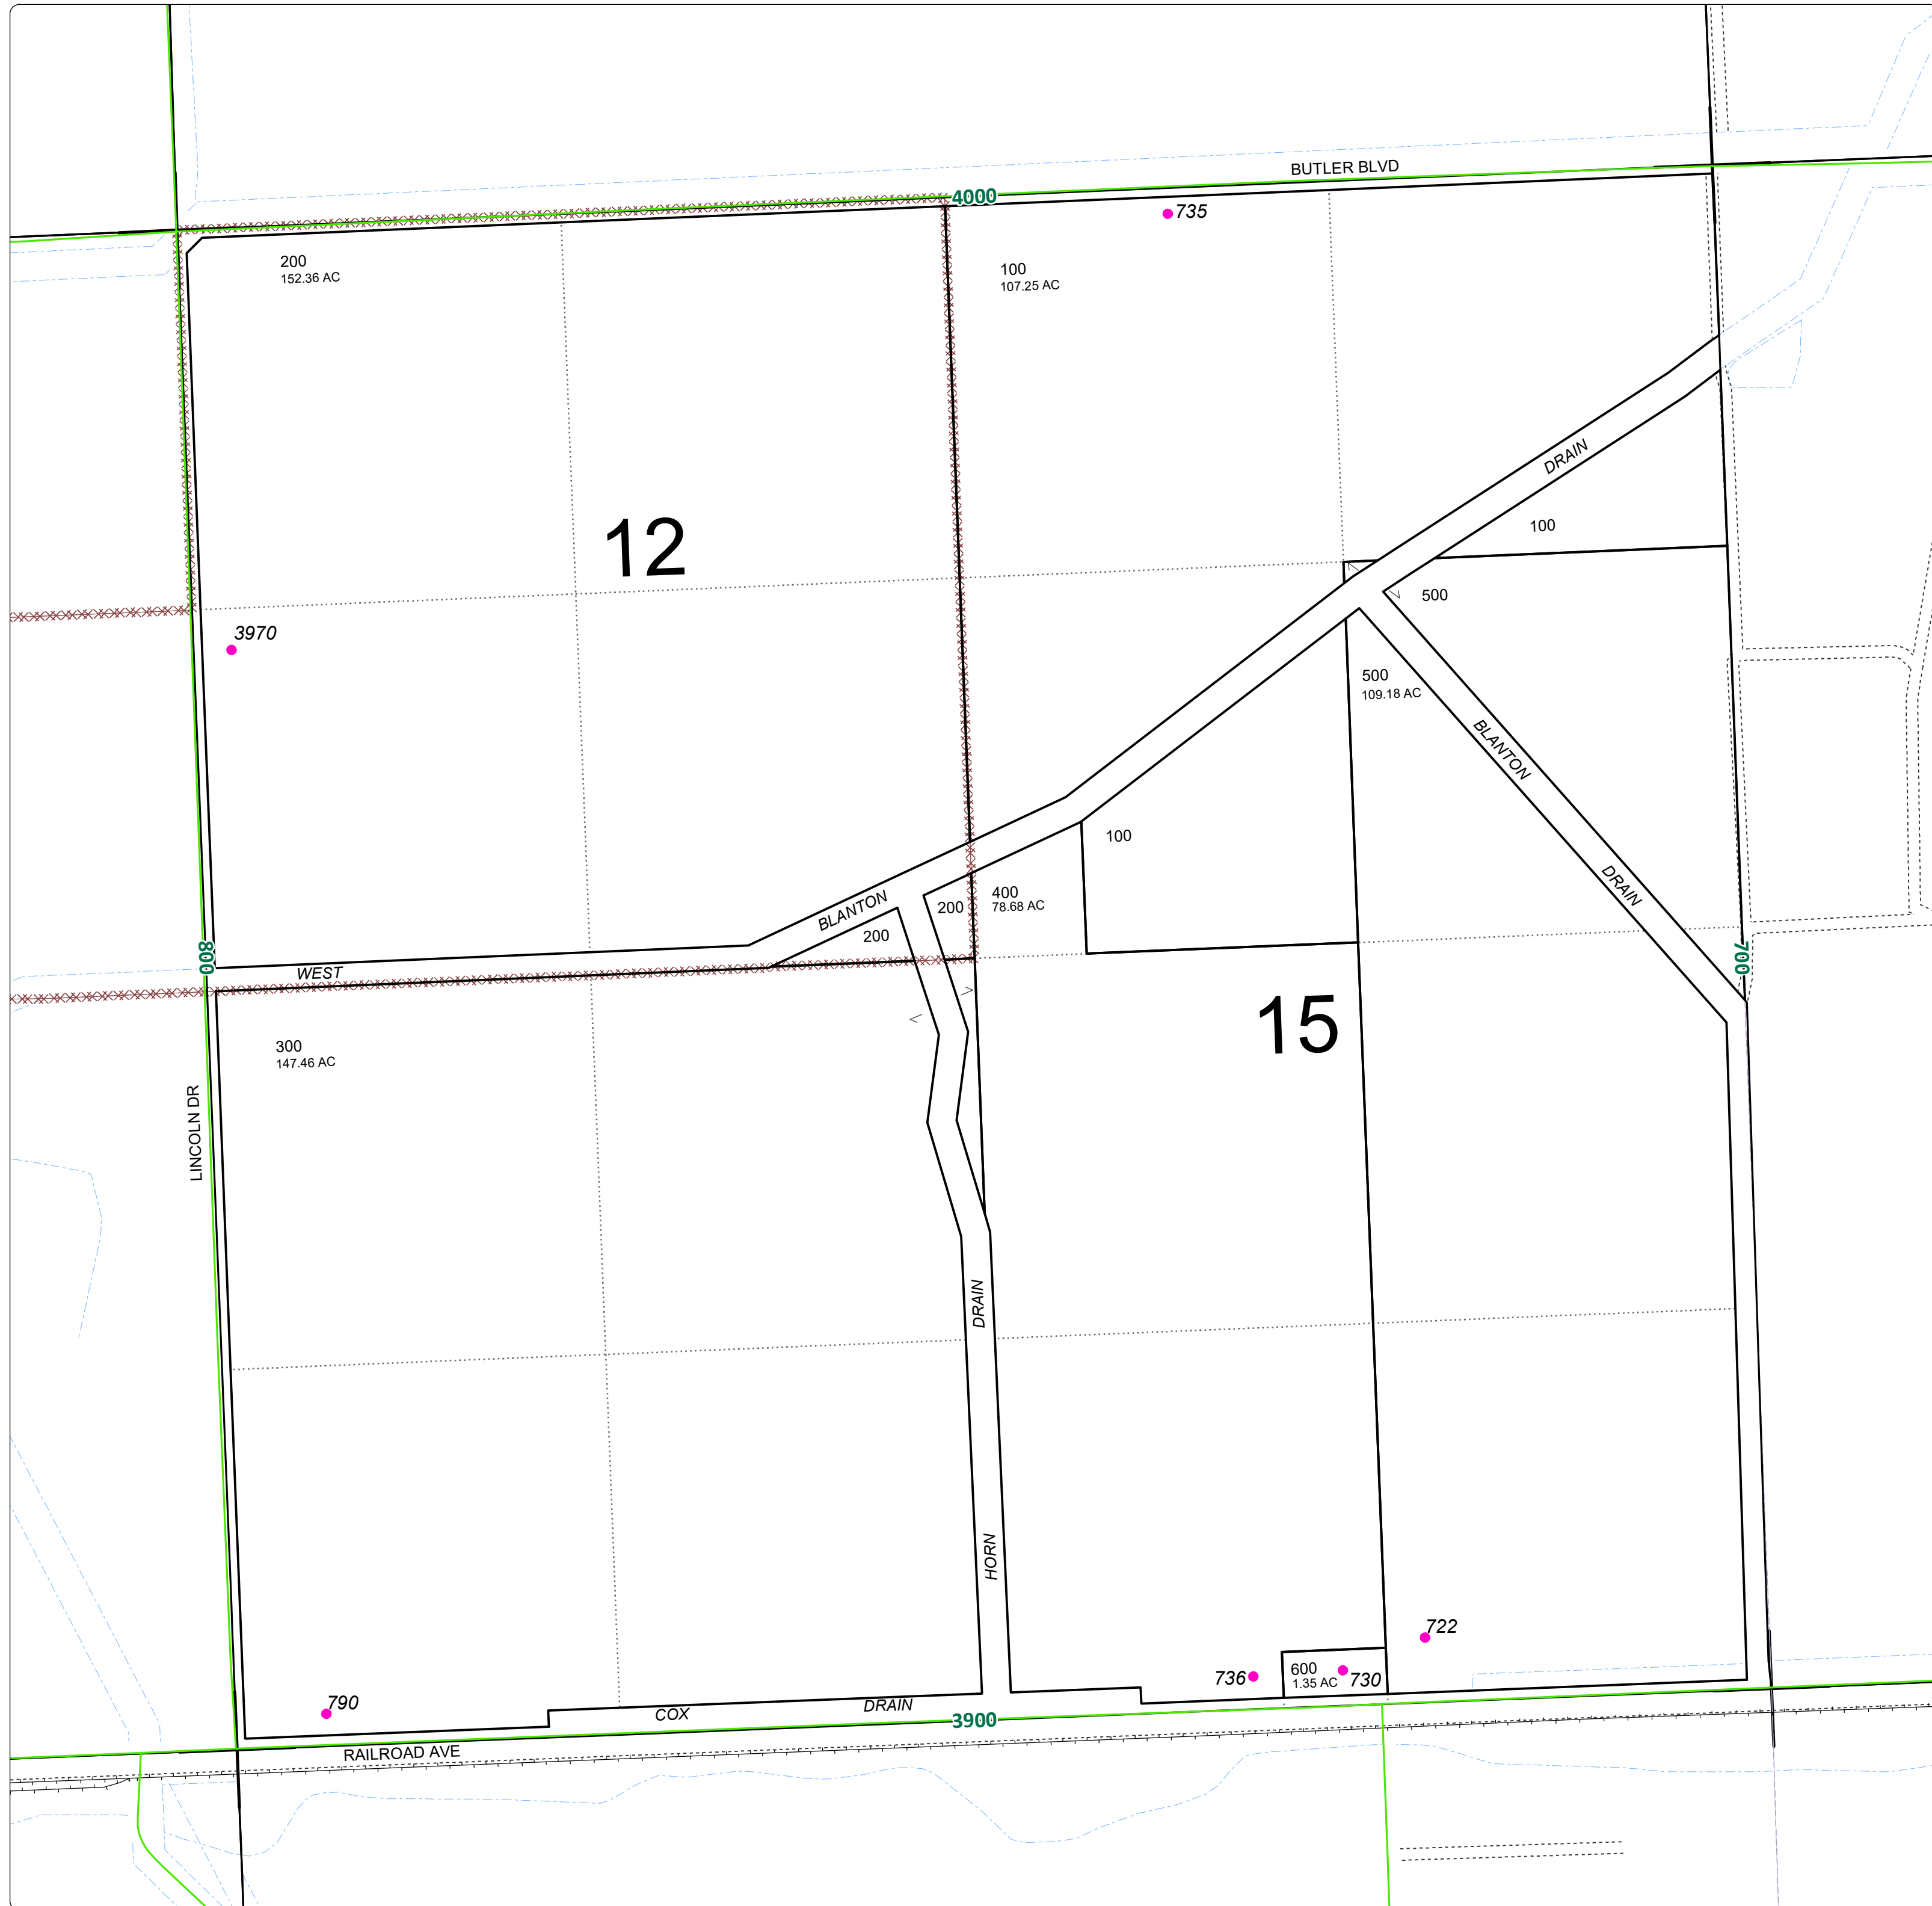

NOTE:
HIGHLIGHTED CELLS, INDICATE
PARCELS WITH MULTIPLE ADDRESSES.

THIS MAP WAS PREPARED FOR
ASSESSMENT PURPOSE ONLY

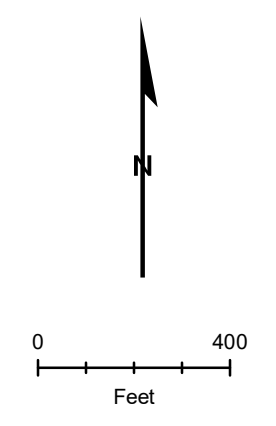

18S46E14