



MAPNUM	TAXLOT	REF	SITUSADDRESS
18S4620	400	14245	3827 TATTLETALE LN, VALE
18S4620	600	16061	3831 TATTLETALE LN, VALE
18S4620	600	16061	3839 TATTLETALE LN, VALE
18S4620	700	14251	3845 TATTLETALE LN, VALE
18S4620	800	14250	3817 LEE RD, ONTARIO
18S4620	1000	14249	1040 U S 20-26 HWY, ONTARIO
18S4620	1100	14247	3815 TATTLETALE LN, VALE
18S4620	1100	14247	3821 TATTLETALE LN, VALE
18S4620	1200	14248	1080 U S 20-26 HWY, ONTARIO

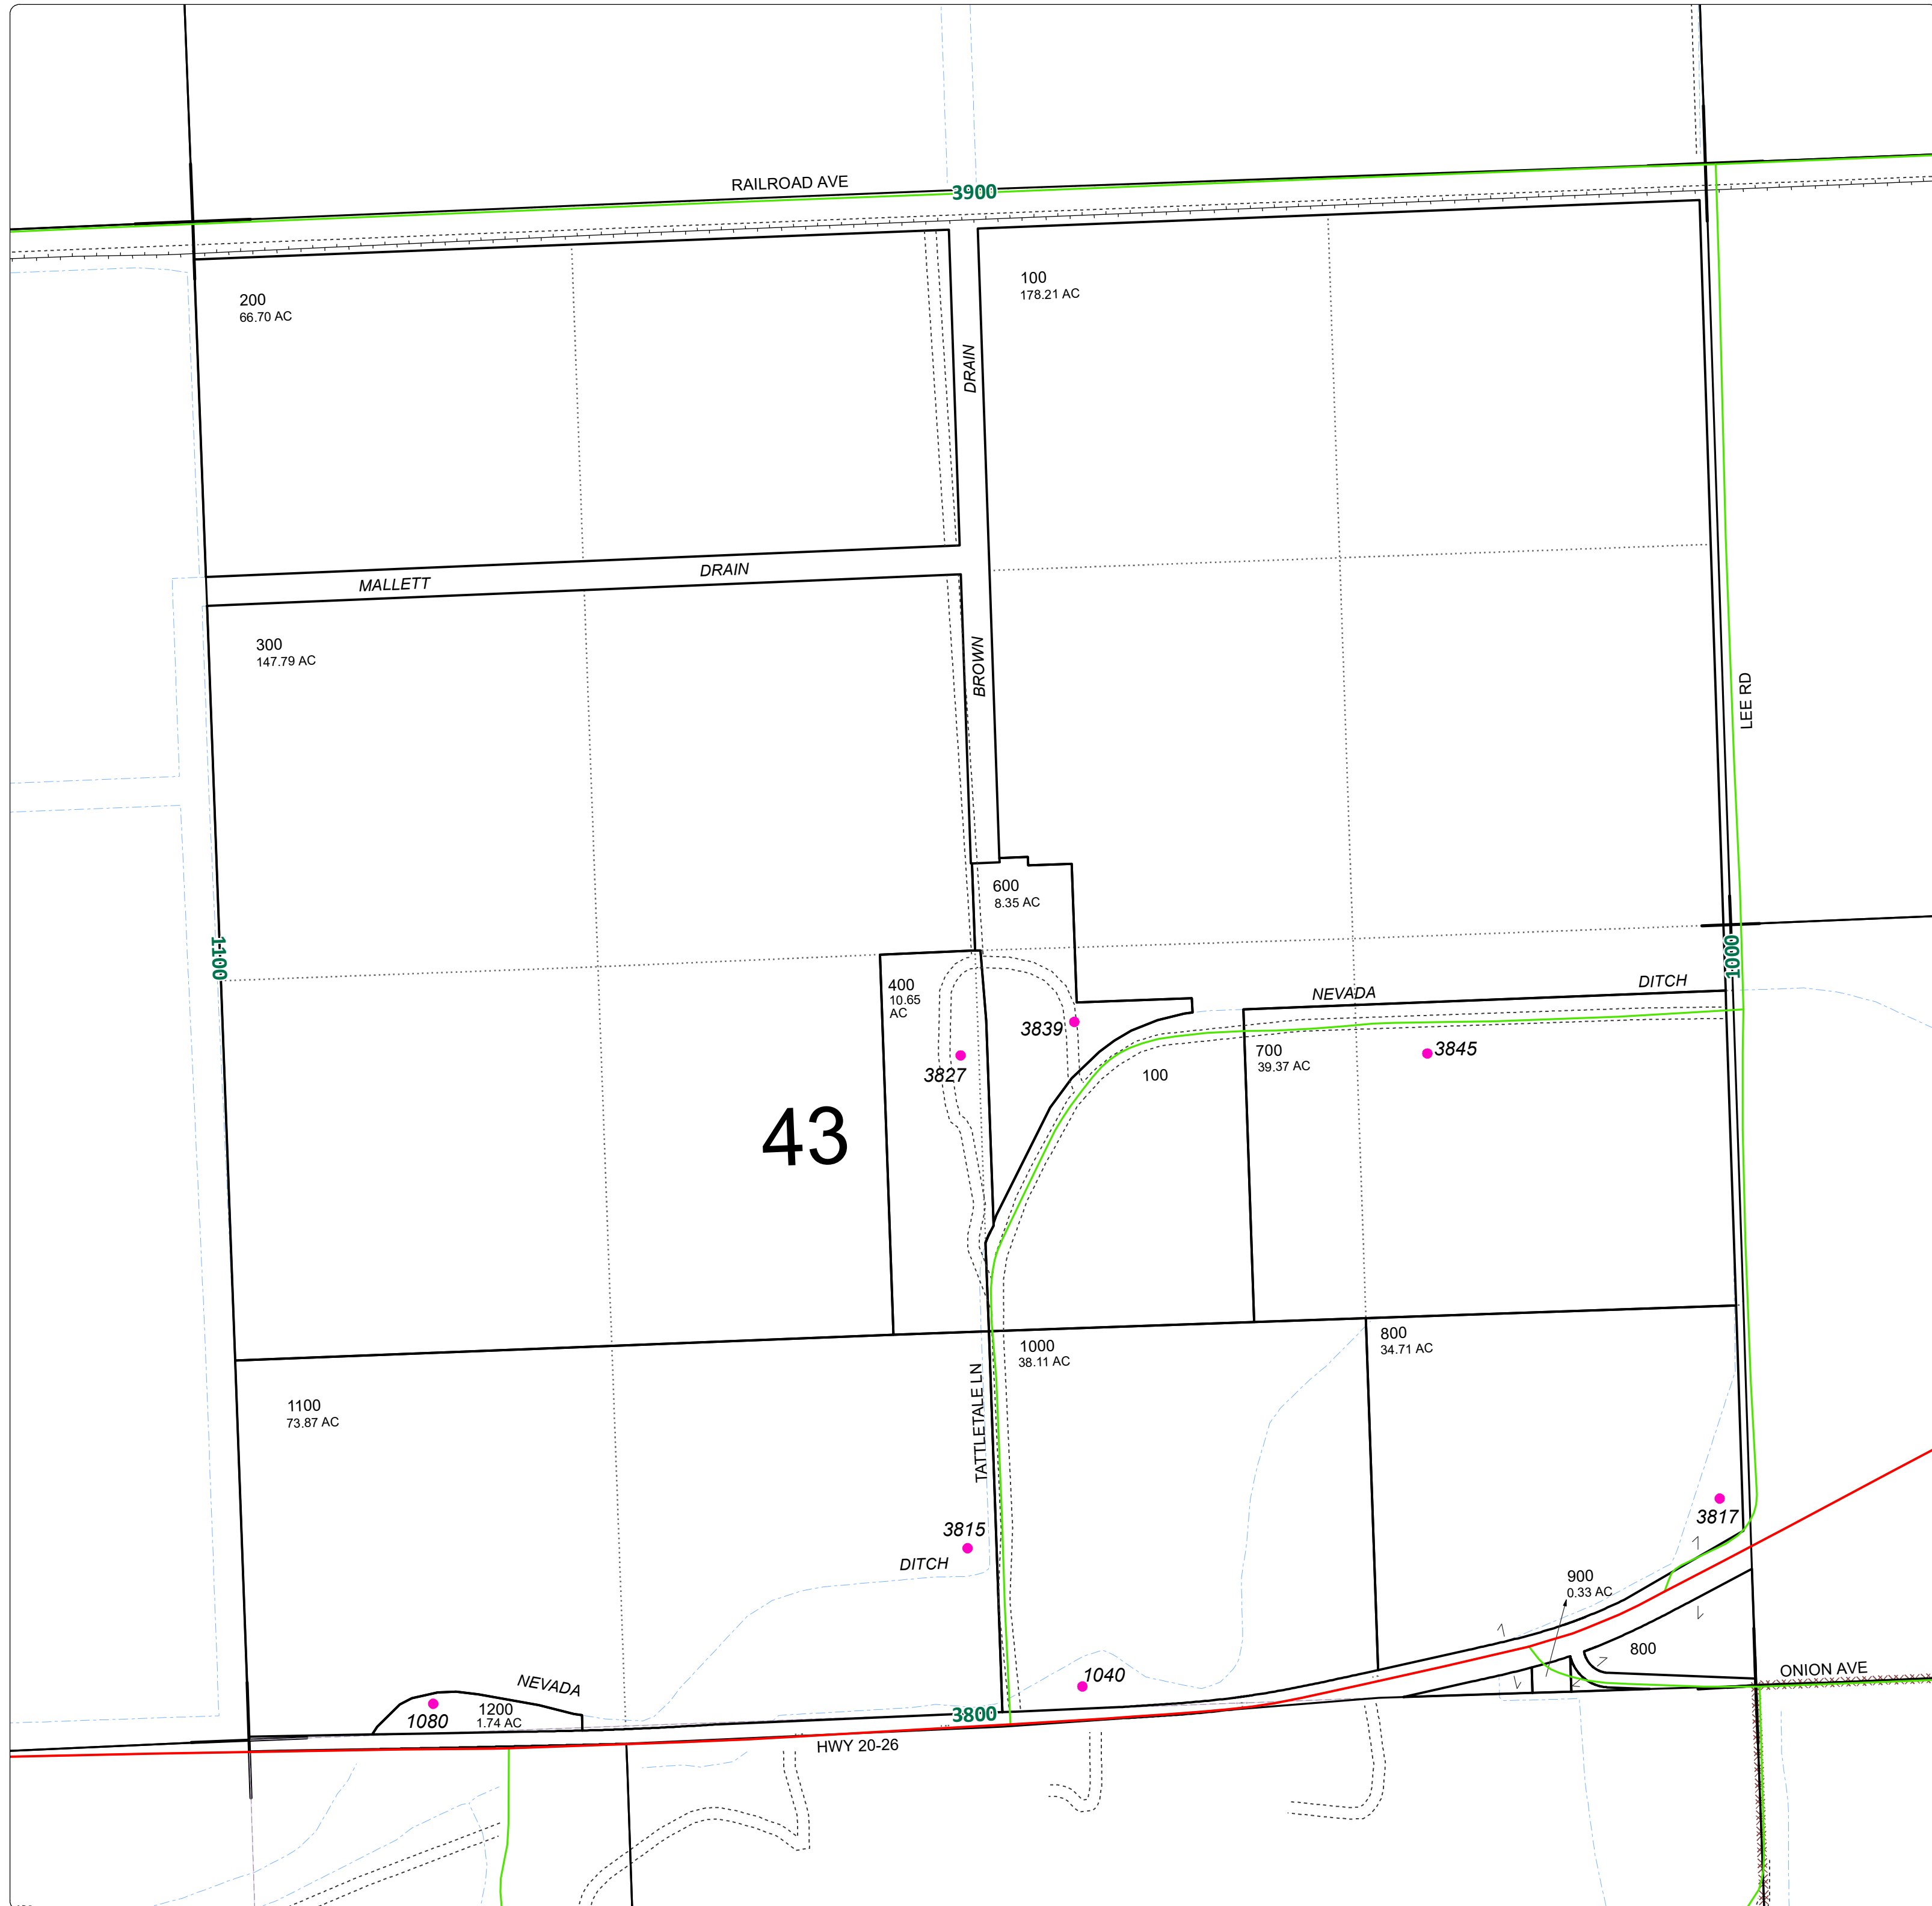

NOTE:
HIGHLIGHTED CELLS, INDICATE
PARCELS WITH MULTIPLE ADDRESSES.

THIS MAP WAS PREPARED FOR
ASSESSMENT PURPOSE ONLY

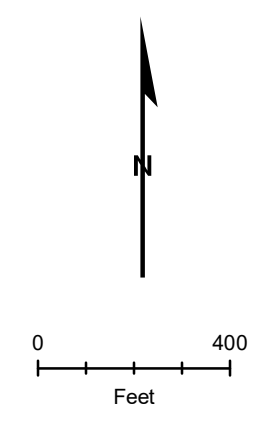

18S46E20