



MAPNUM	TAXLOT	REF	SITUSADDRESS
18S4705	1202	7985	1804 NW BASELINE RD, ONTARIO
18S4705	1203	7986	1855 NW BASELINE RD, ONTARIO
18S4705	1291	7990	1811 HUNTER LN, ONTARIO
18S4705	1292	7991	1817 HUNTER LN, ONTARIO
18S4705	1300	7992	1875 HUNTER LN, ONTARIO
18S4705	1400	7993	1891 HUNTER LN, ONTARIO
18S4705	1500	7994	1905 HUNTER LN, ONTARIO
18S4705	3401	8015	2825 NW 4TH AVE, ONTARIO
18S4705	3600	8017	2148 MALHEUR DR, ONTARIO

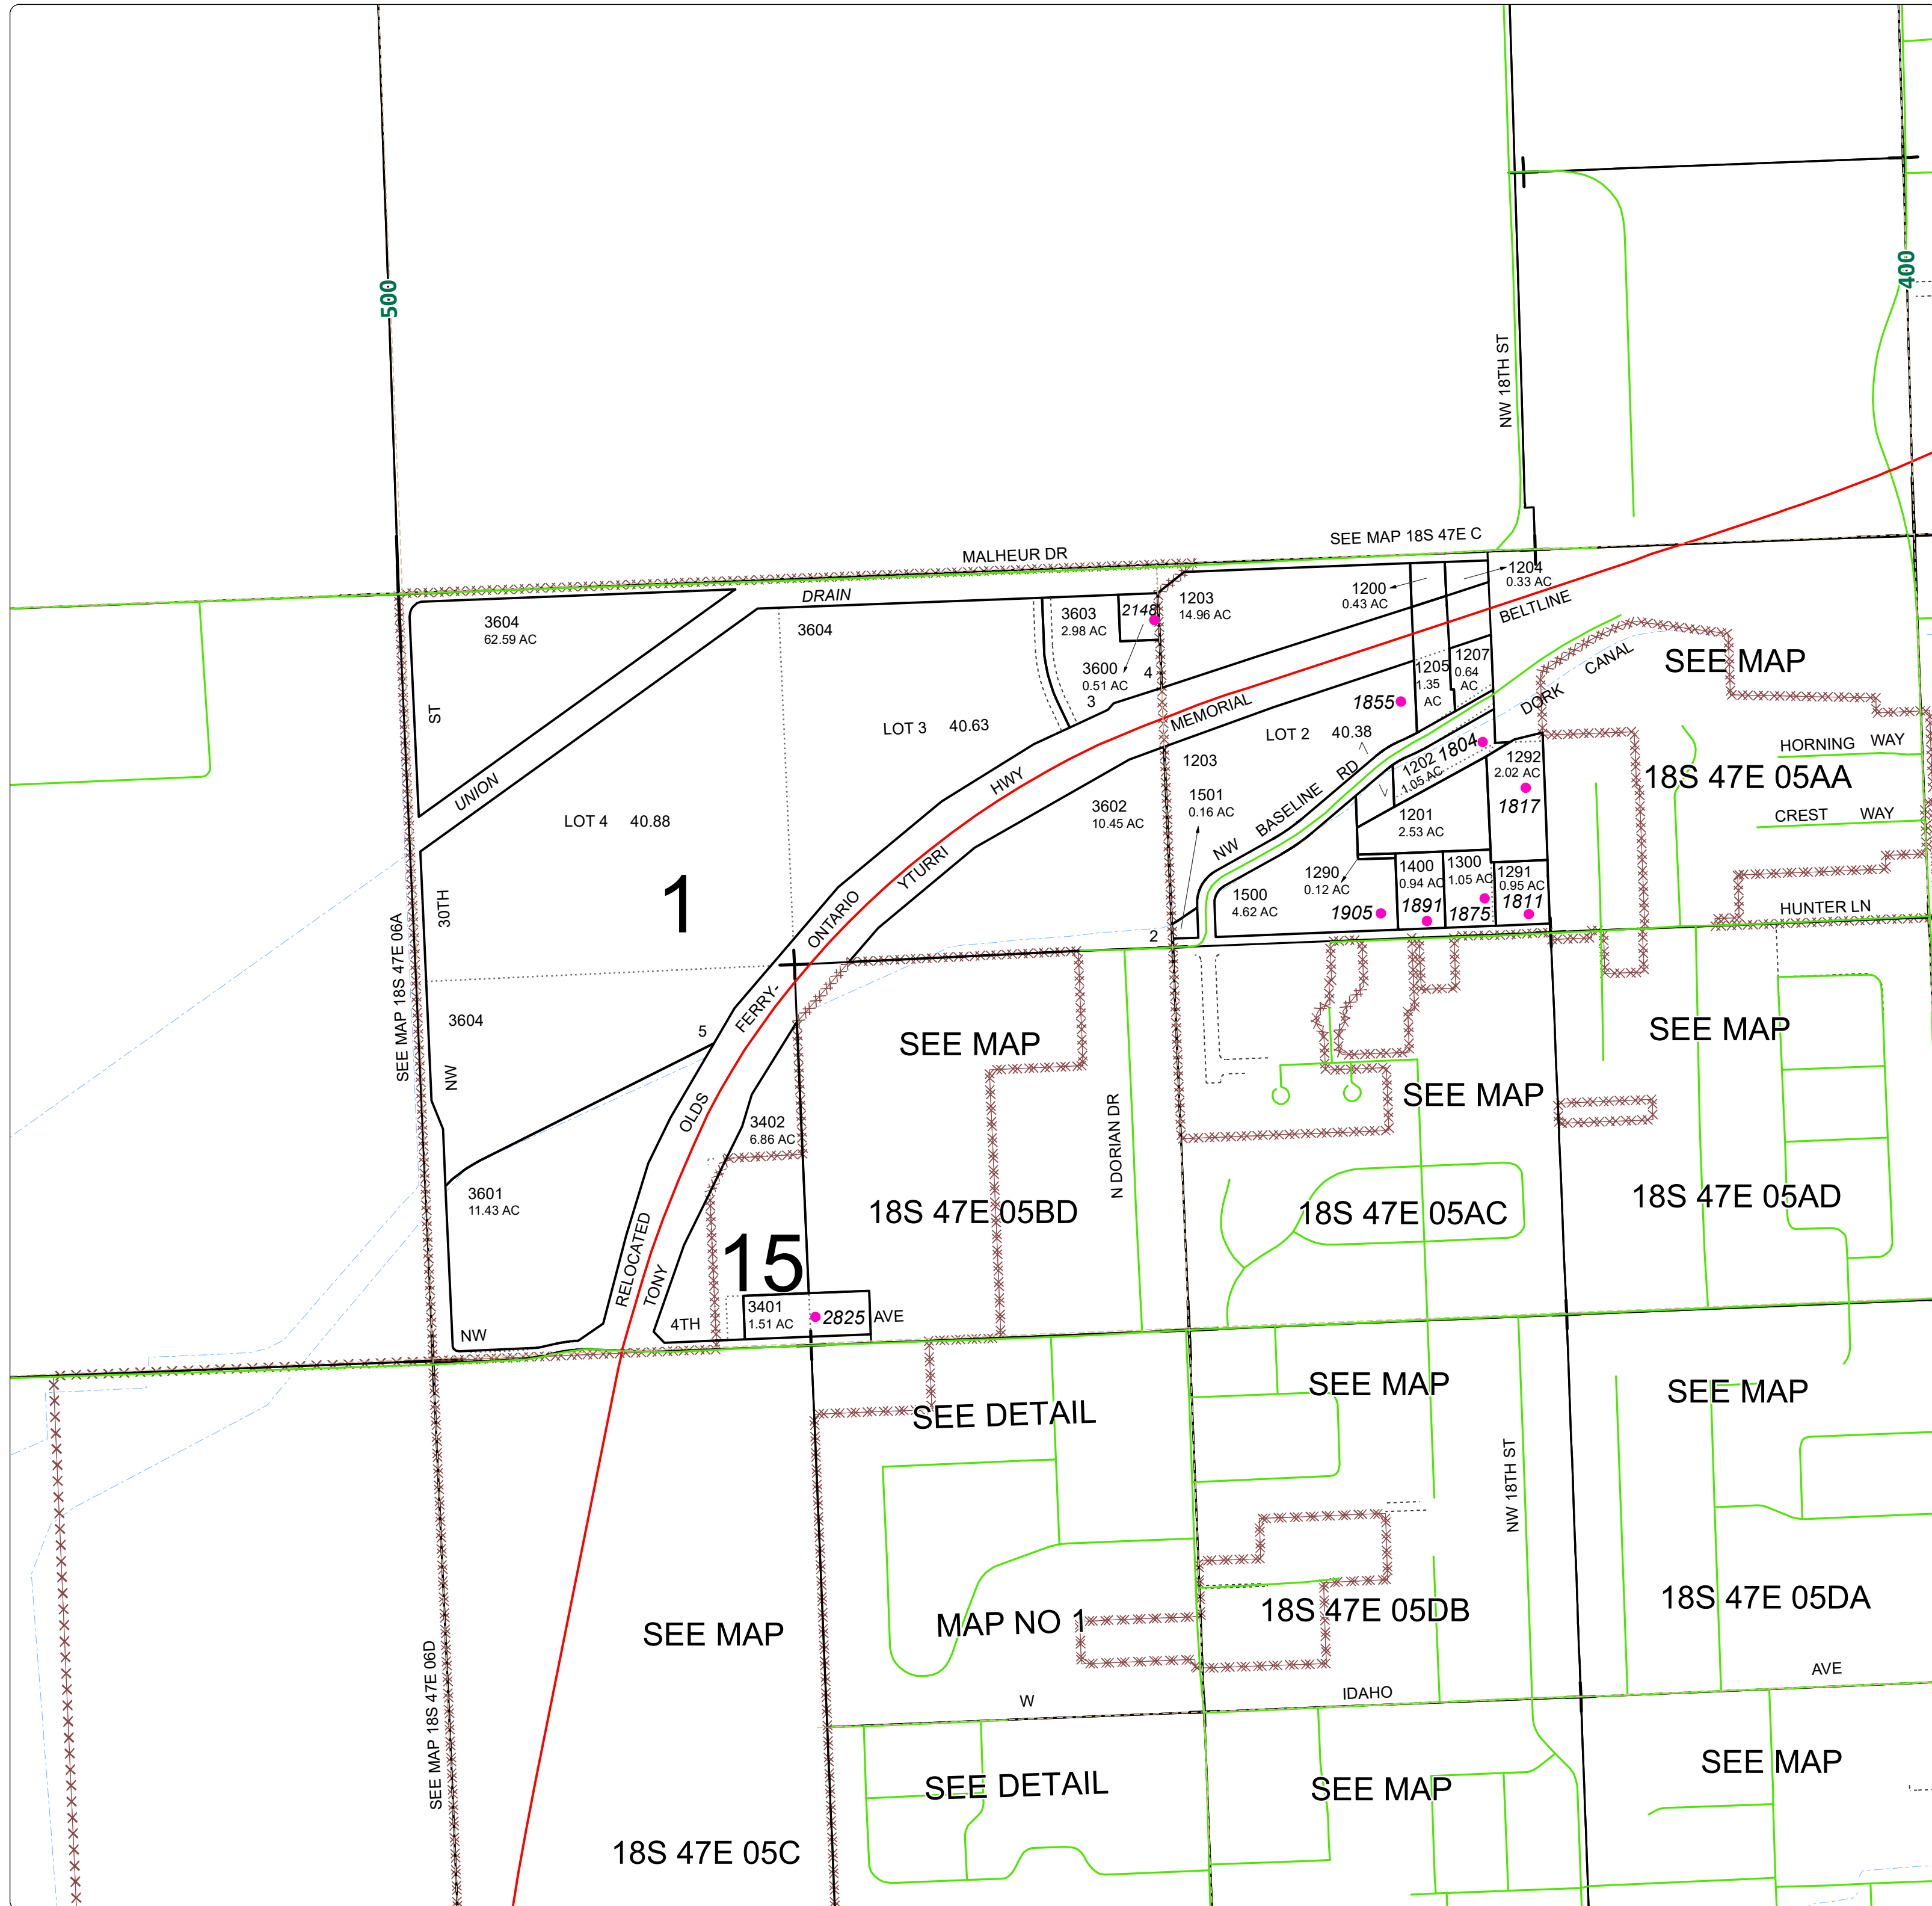

NOTE:
HIGHLIGHTED CELLS, INDICATE
PARCELS WITH MULTIPLE ADDRESSES.

THIS MAP WAS PREPARED FOR
ASSESSMENT PURPOSE ONLY

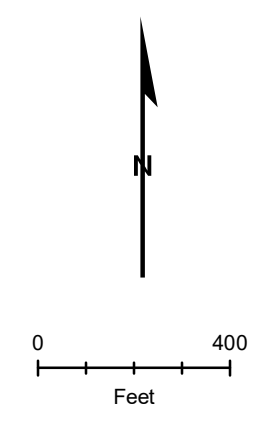

18S47E05