


MAPNUM	TAXLOT	REF	SITUSADDRESS
19S4626	200	9554	755 COLUMBIA AVE, NYSSA
19S4626	300	9553	3180 GREY BLVD, NYSSA
19S4626	400	9556	3174 GREY BLVD, NYSSA
19S4626	600	9558	713 SARAZIN RD, NYSSA
19S4626	601	20181	715 SARAZIN RD, NYSSA
19S4626	602	20182	738 ALBERTA AVE, NYSSA
19S4626	700	15180	3139 SHAY WAY, NYSSA
19S4626	800	16833	702 ALBERTA AVE, NYSSA
19S4626	1000	9559	754 ALBERTA AVE, NYSSA



NOTE:
HIGHLIGHTED CELLS, INDICATE
PARCELS WITH MULTIPLE ADDRESSES.

THIS MAP WAS PREPARED FOR
ASSESSMENT PURPOSE ONLY

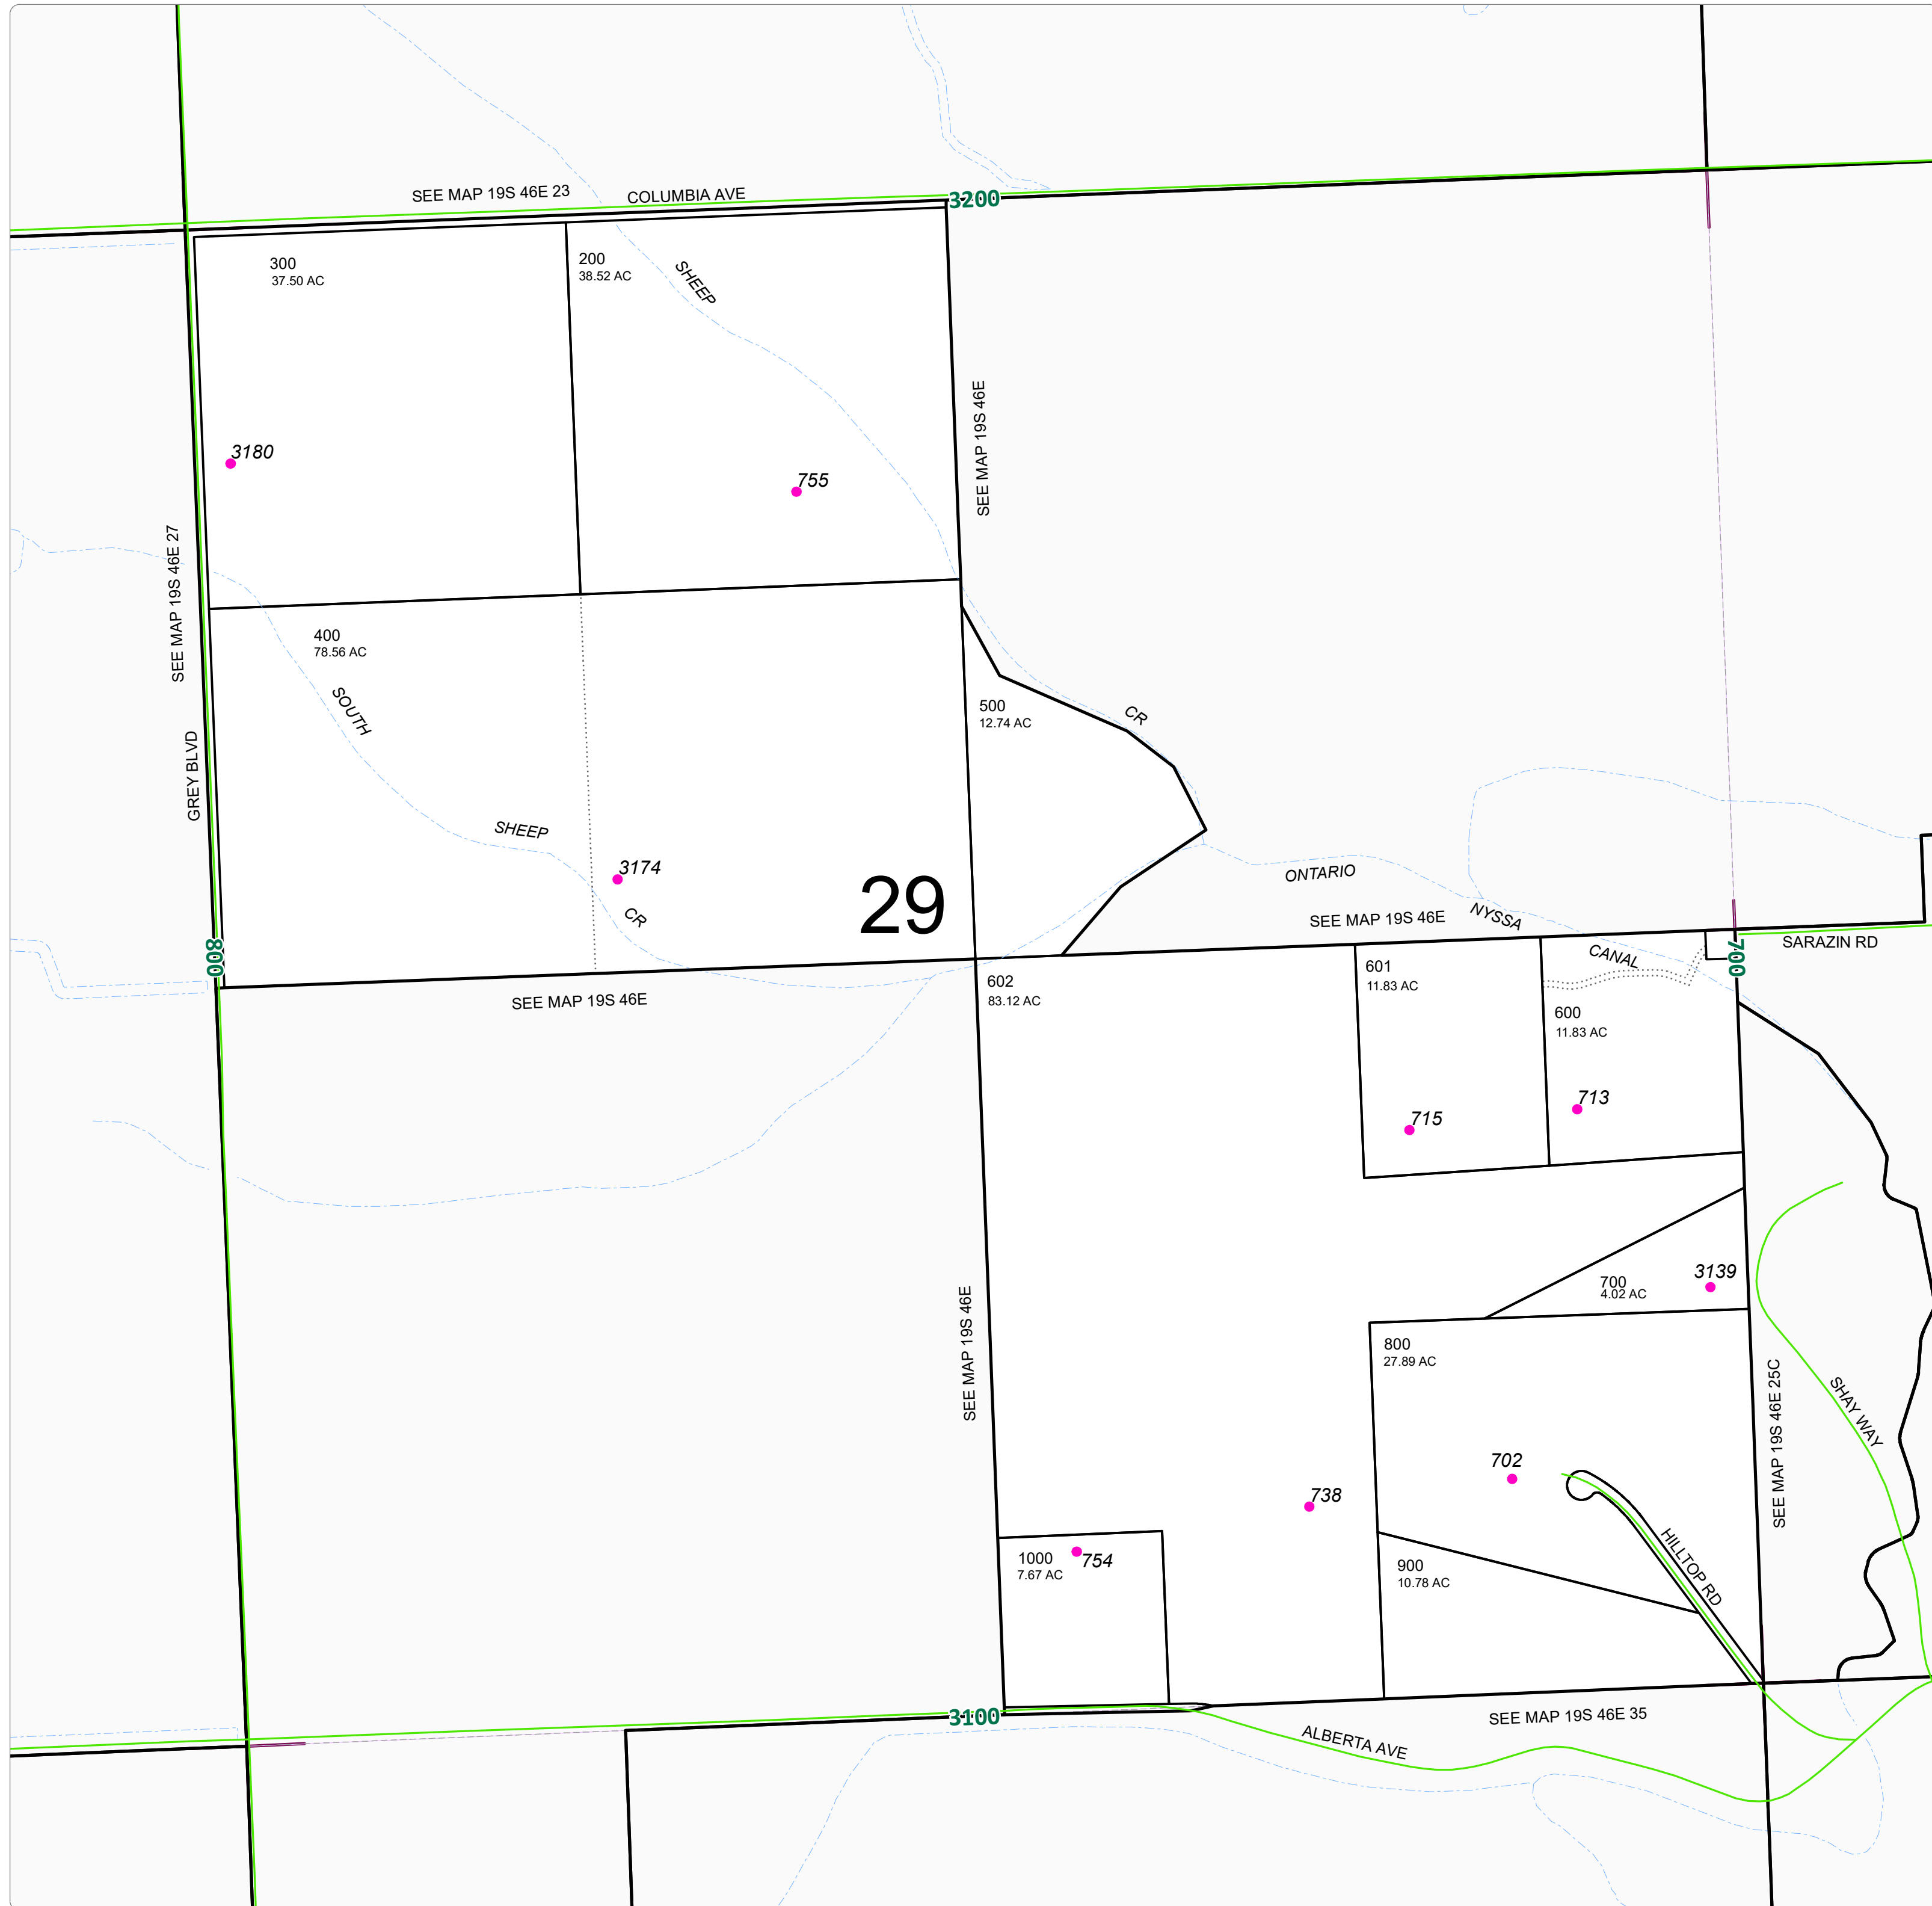

19S46E26