



MAPNUM	TAXLOT	REF	SITUSADDRESS
20S4621	100	10208	2687 JEFFERSON DR, NYSSA
20S4621	200	10202	970 JANETA AVE, NYSSA
20S4621	300	10198	2656 LYTLE BLVD, NYSSA
20S4621	400	10201	2653 LYTLE BLVD, NYSSA
20S4621	500	10207	2675 JEFFERSON DR, NYSSA
20S4621	600	10209	931 JANETA AVE, NYSSA
20S4621	800	10203	997 JANETA AVE, NYSSA
20S4621	1000	10204	2628 LYTLE BLVD, NYSSA

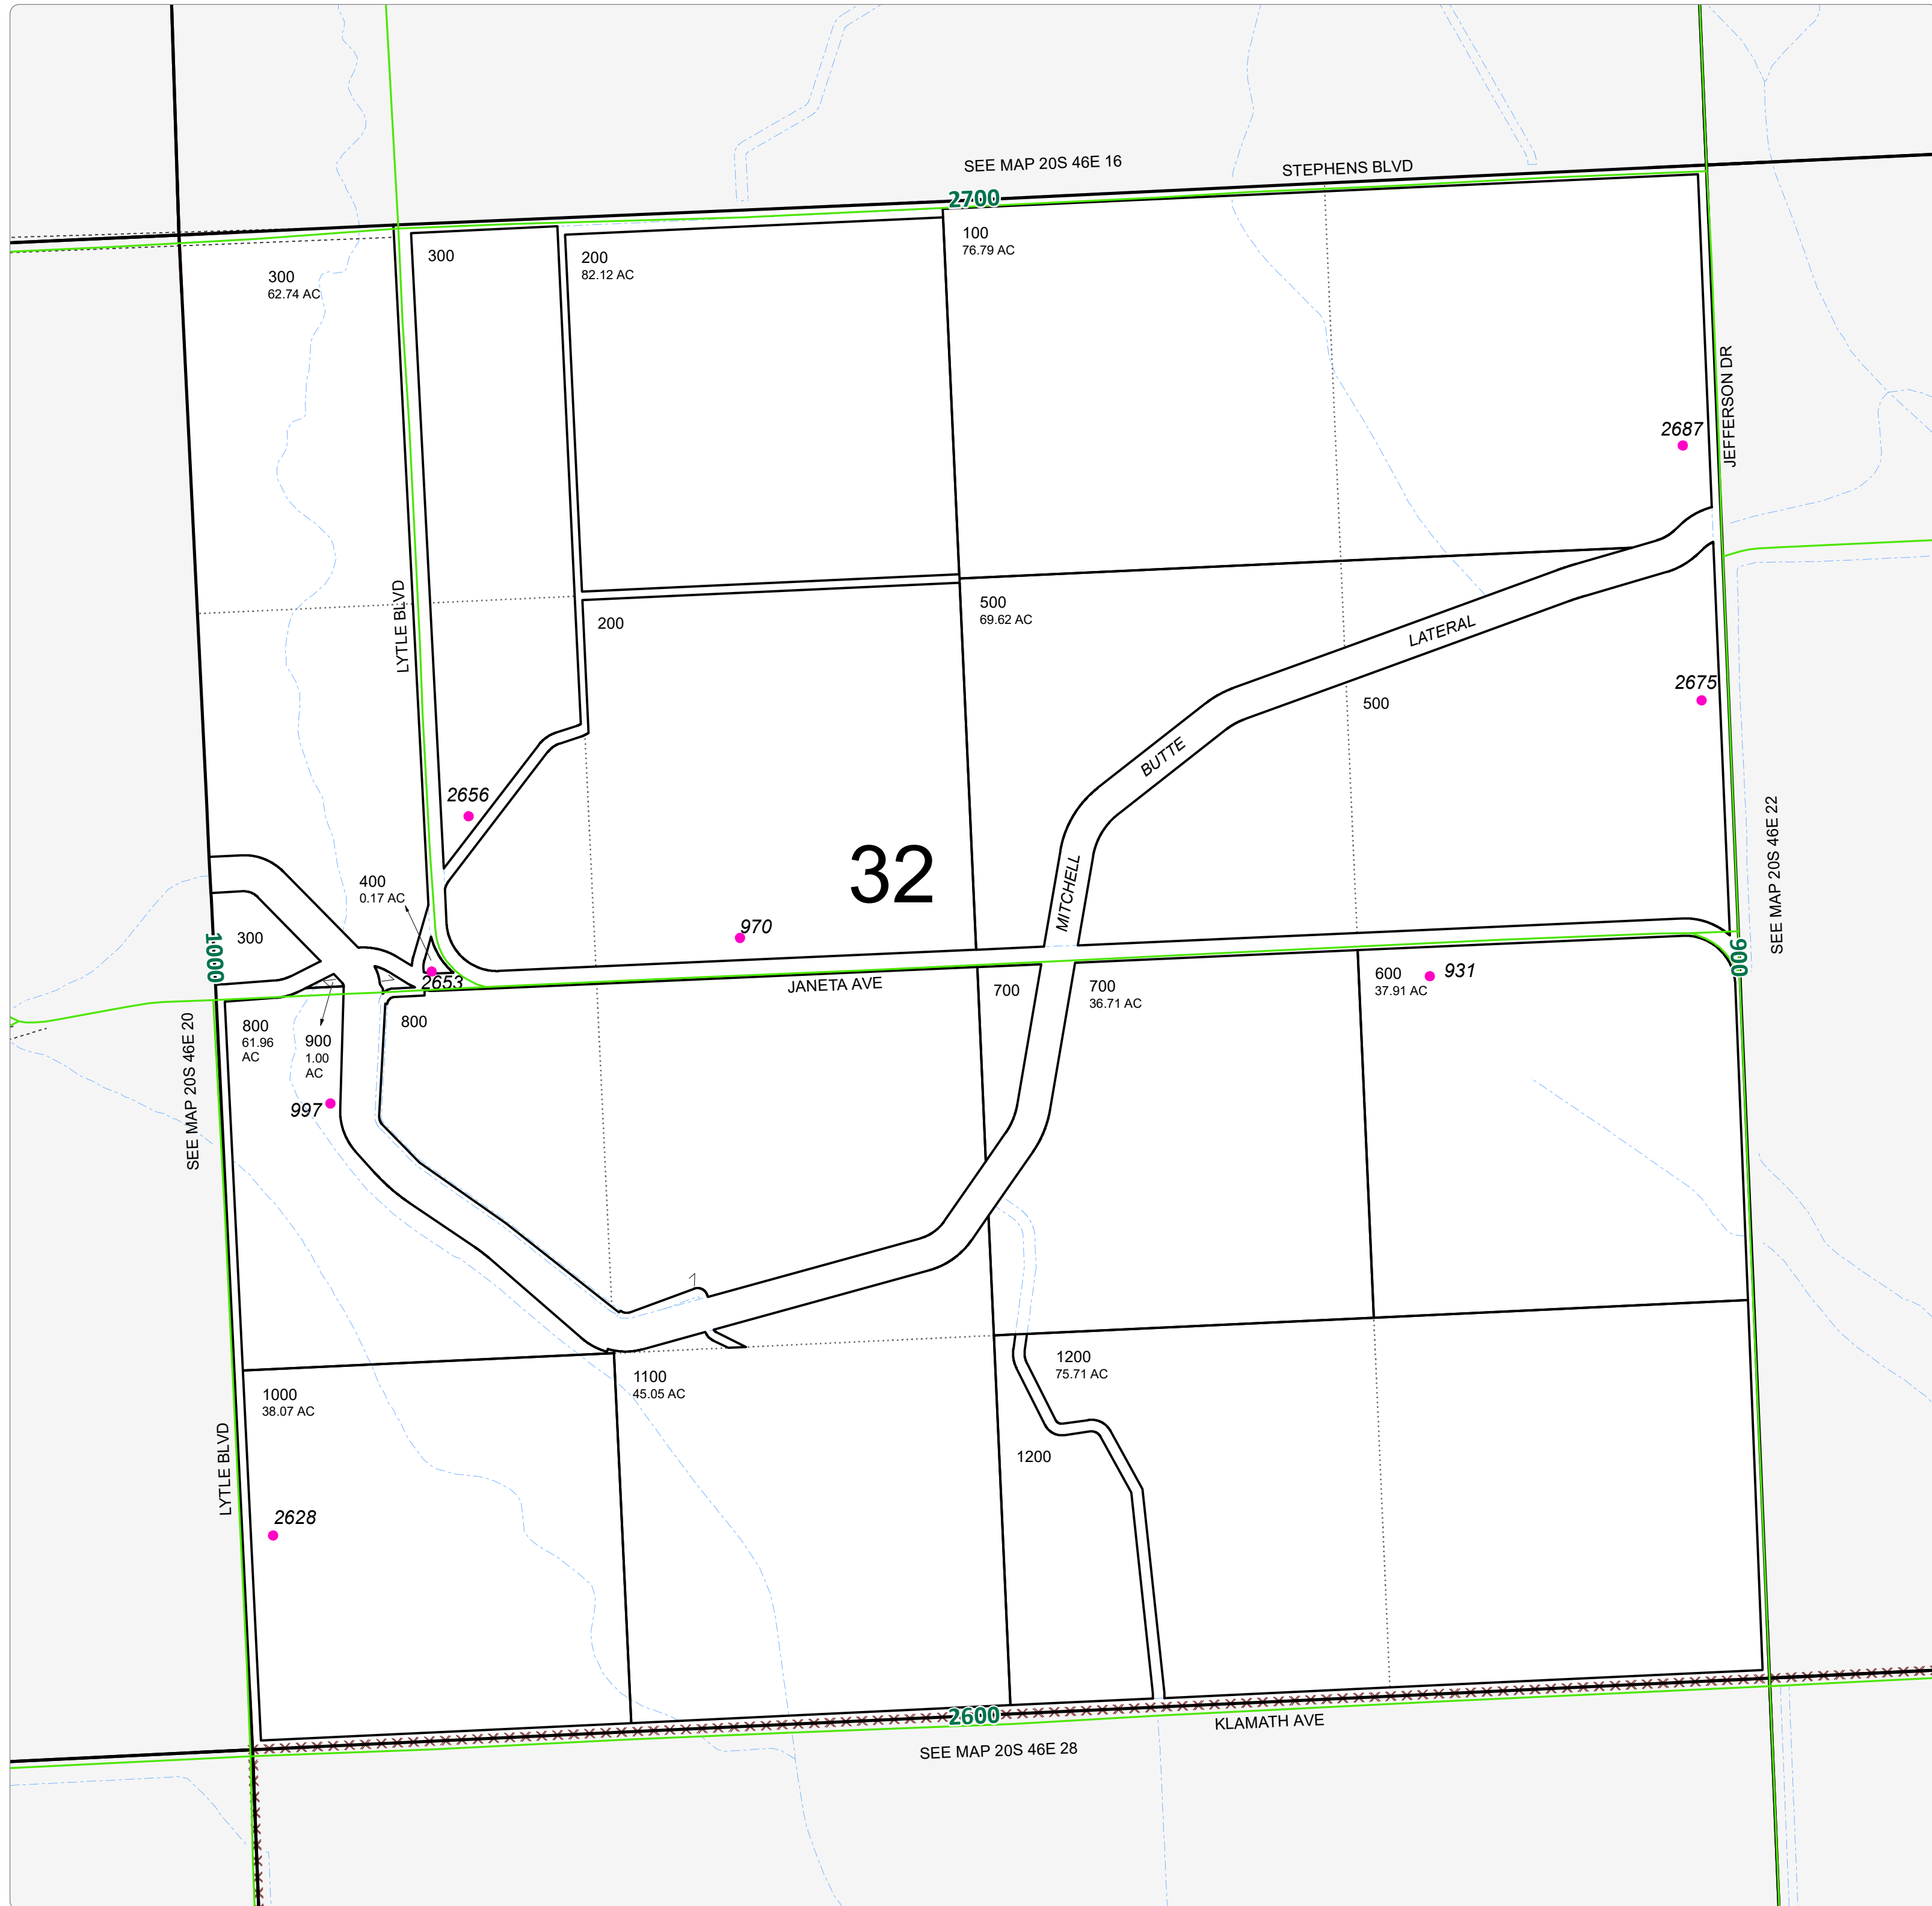

NOTE:
HIGHLIGHTED CELLS, INDICATE
PARCELS WITH MULTIPLE ADDRESSES.

THIS MAP WAS PREPARED FOR
ASSESSMENT PURPOSE ONLY

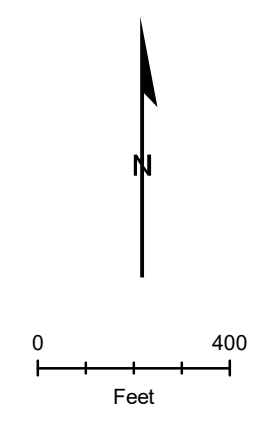

20S46E21